
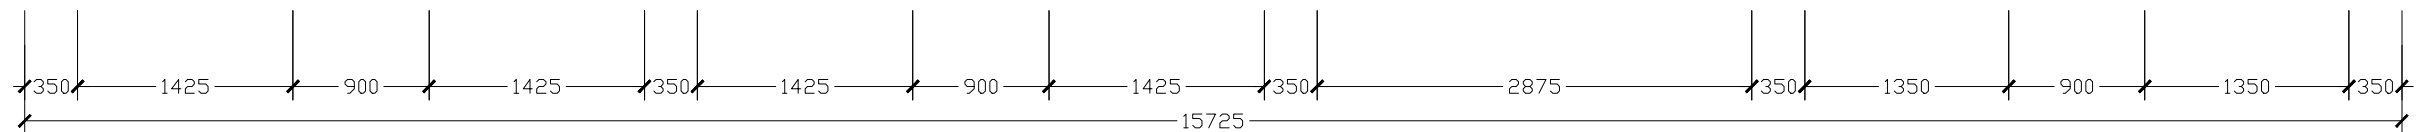
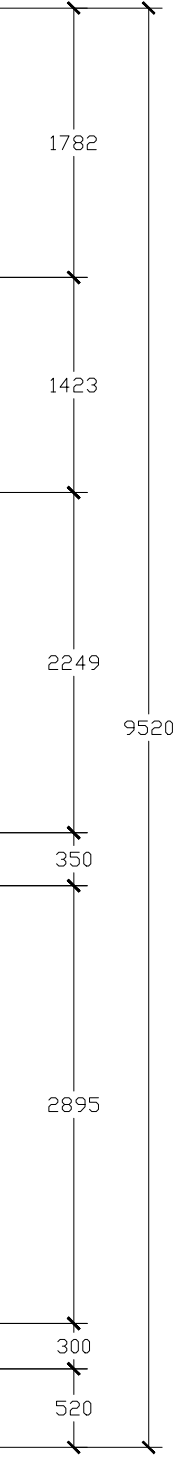
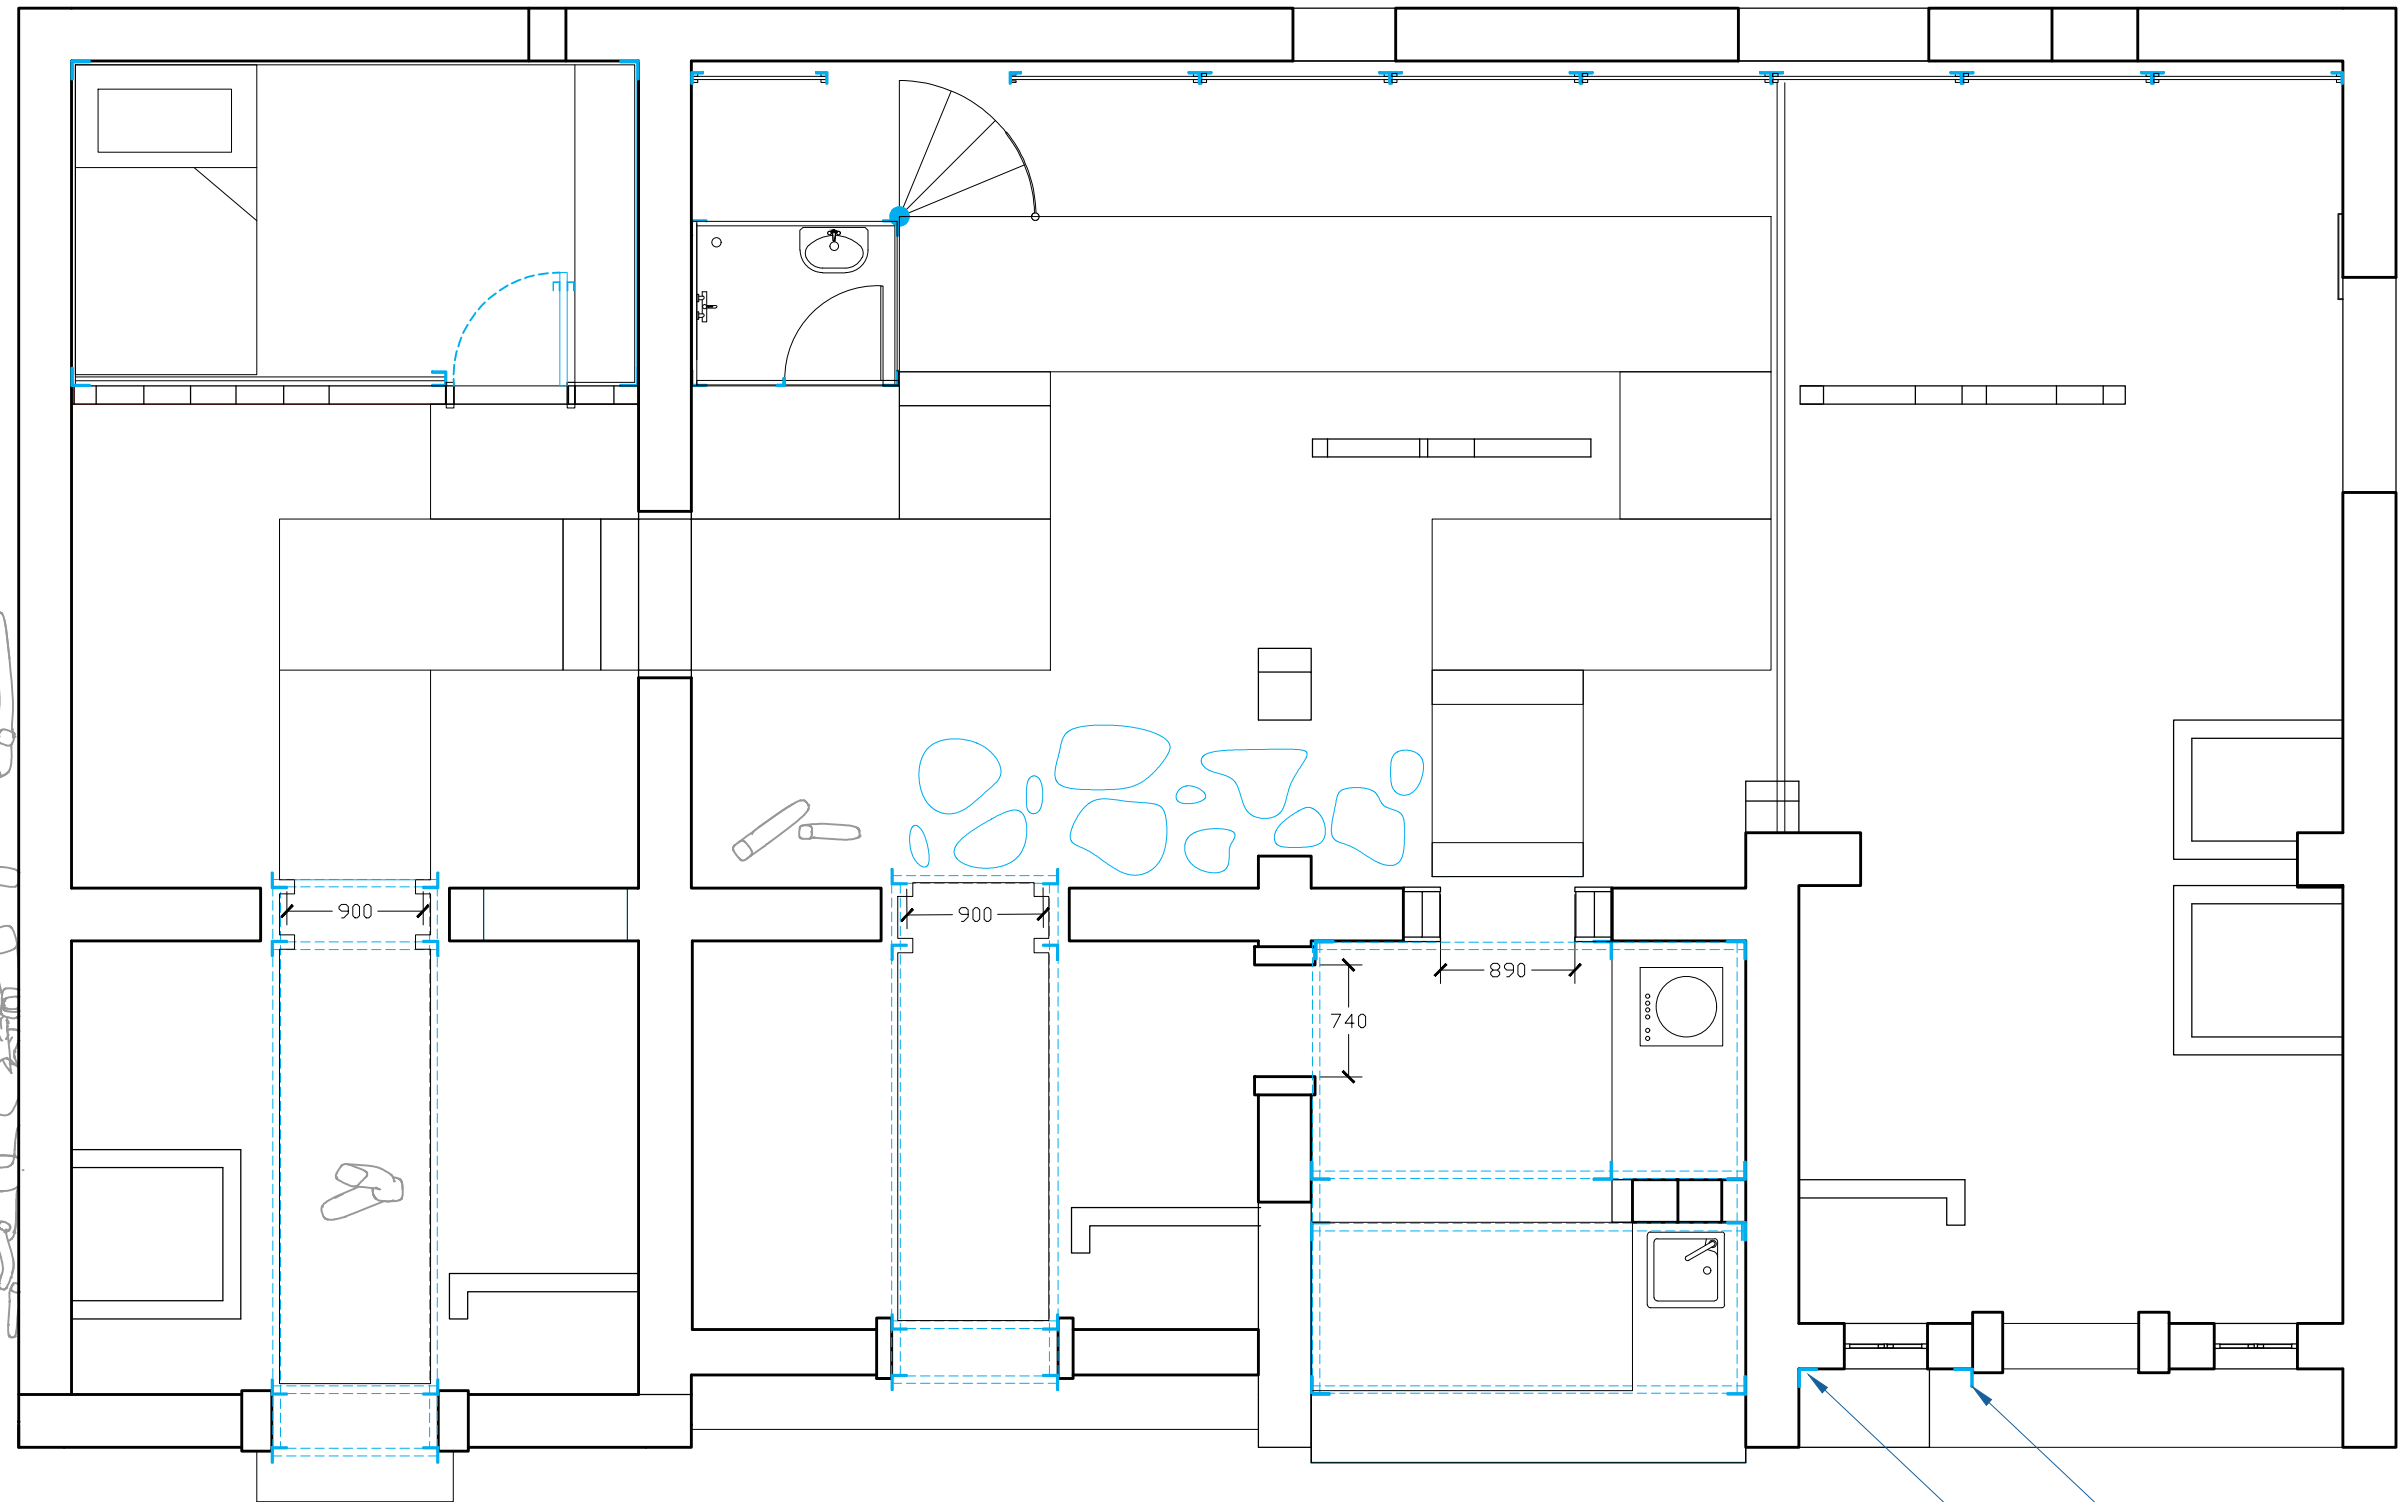


- EXISTING SOIL LEVEL
- BOUNDARY OF SLOPE
- TARGET LEVEL
- EXISTING WALL TO BE MODIFIED

PLN G/F DEMOLITION PLAN  
G/F 1:50@a3


DESIGN INTENTION ONLY

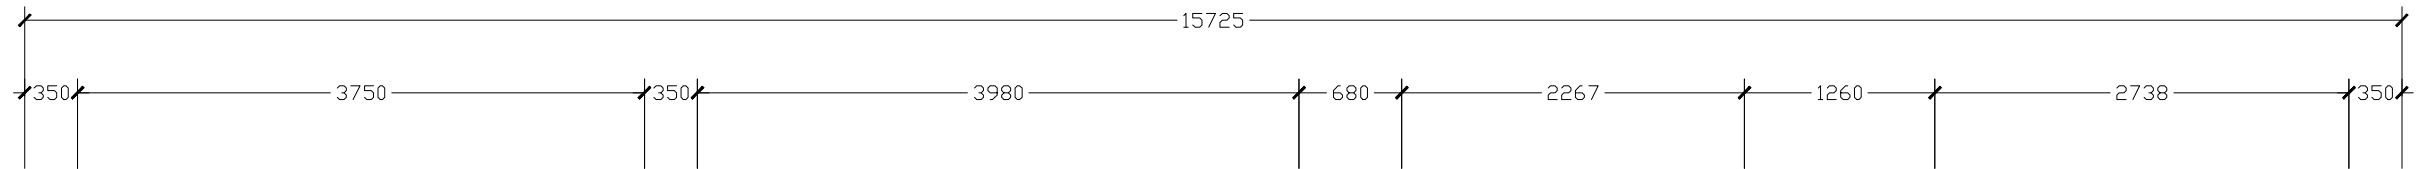




--- LINE ABOVE  
STRUCTURAL  
COLUMN TO BE  
INSTALLED

PLN G/F STRUCTURAL PLAN  
G/F 1:50@a3

DESIGN INTENTION ONLY

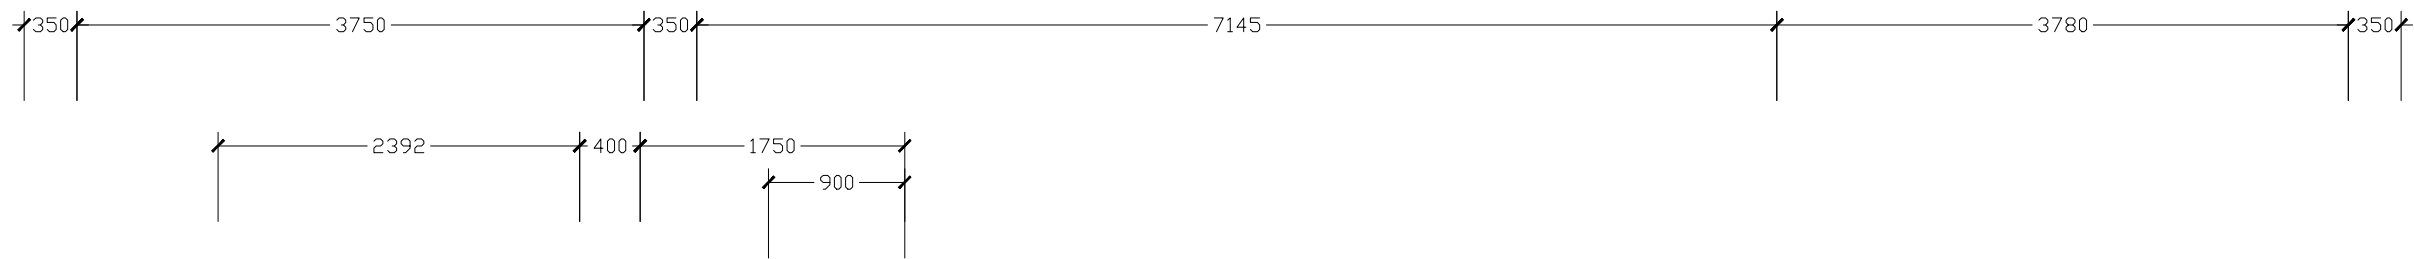

- TRANSPARENT POLYCARBONATE PANEL
- BAMBOO WOOD SHELF
- BAMBOO WOOD SEATING
- METAL & GLASS RAILING
- METAL DOOR
- BAMBOO WOOD WINDOW SILL
- WALL FINISH (MATERIAL T.B.C)

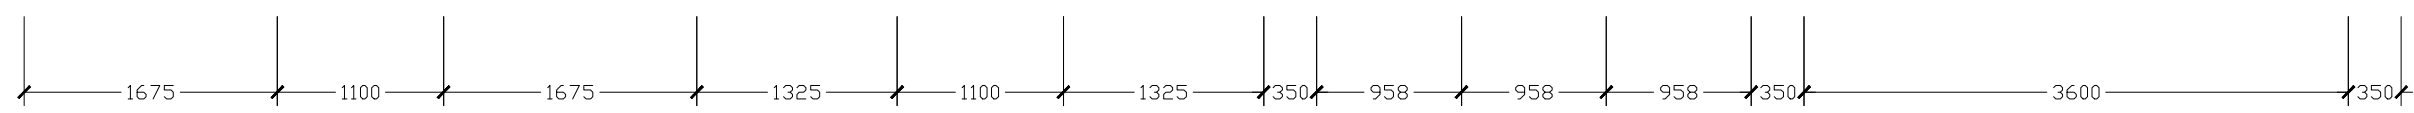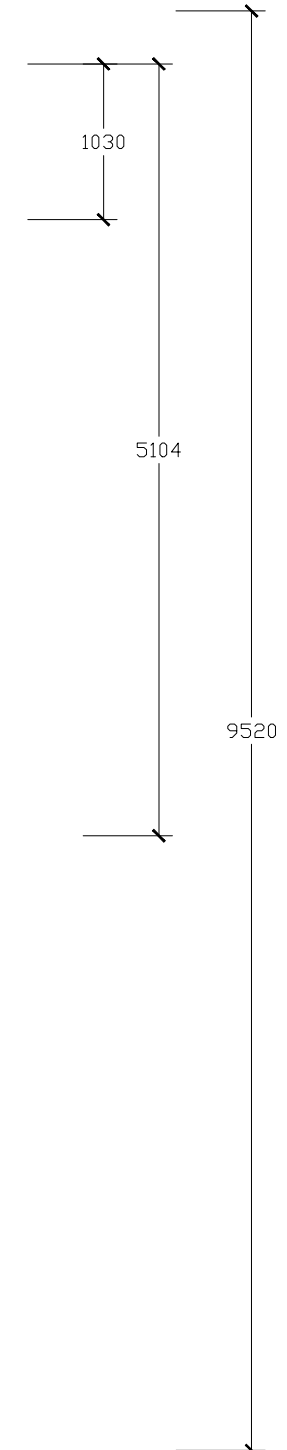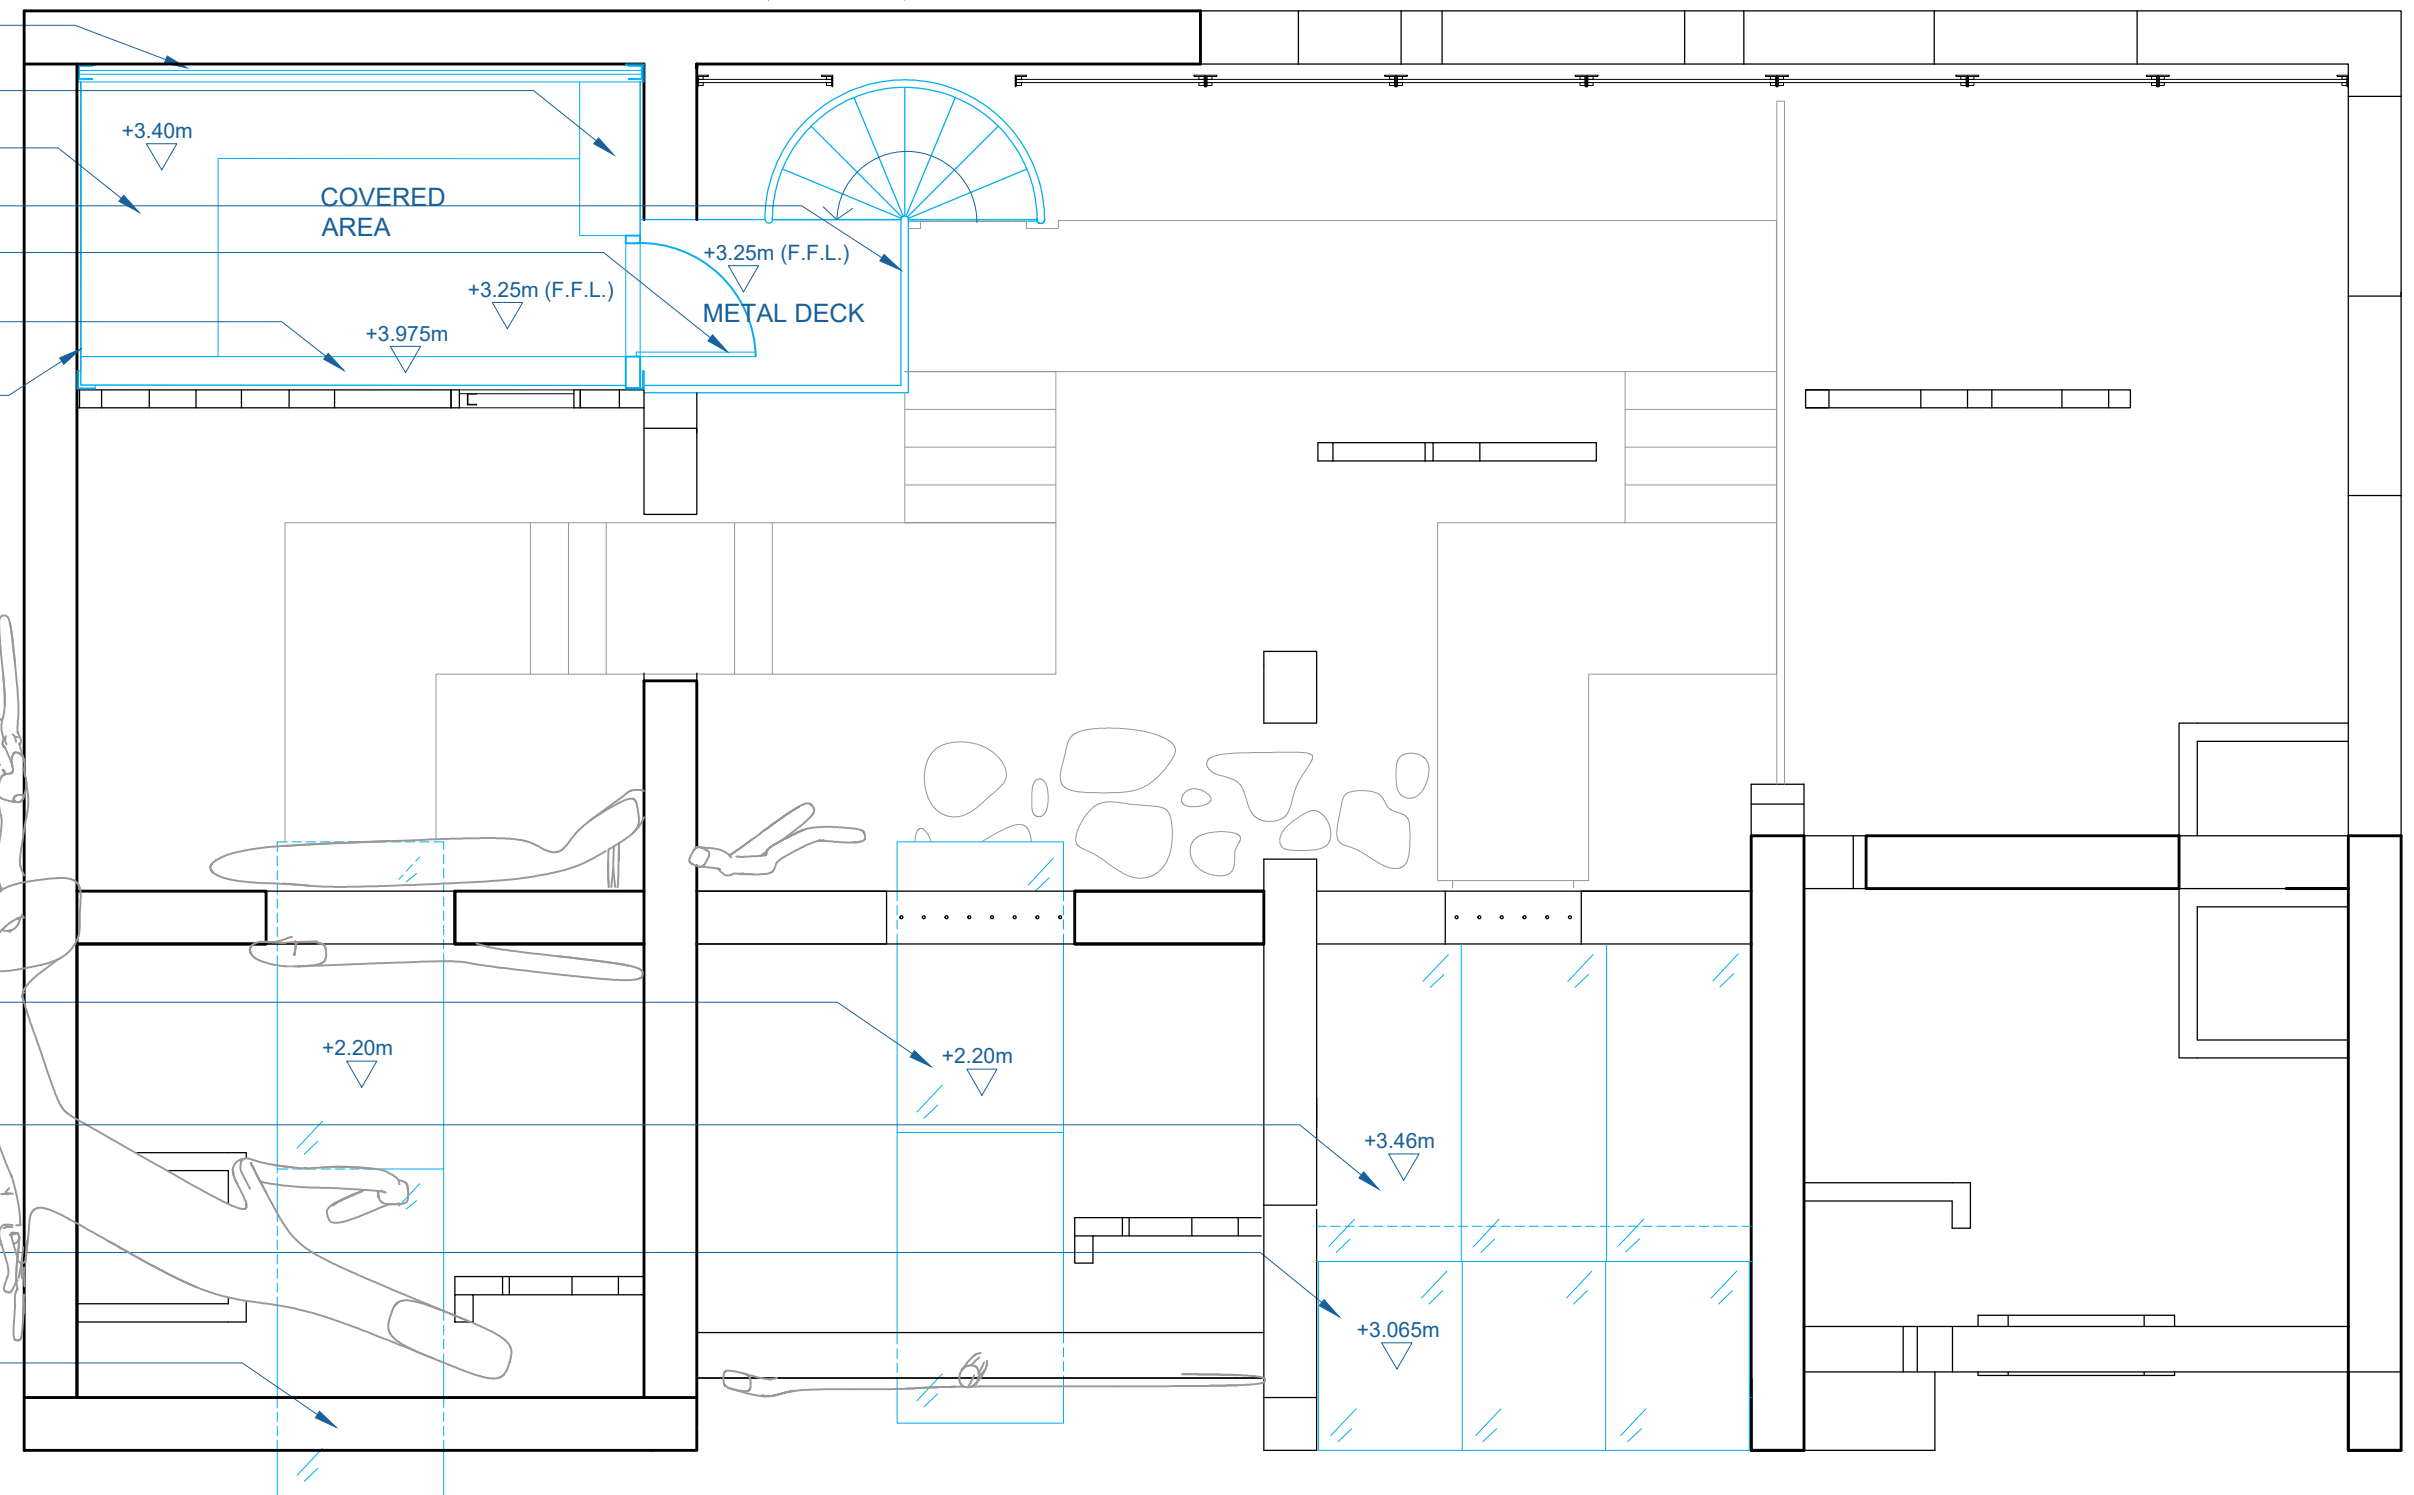

----- LINE BELOW


NEW ELEMENT TO BE INSTALLED


PLN 1/F PLAN


1/F



1:50@a3

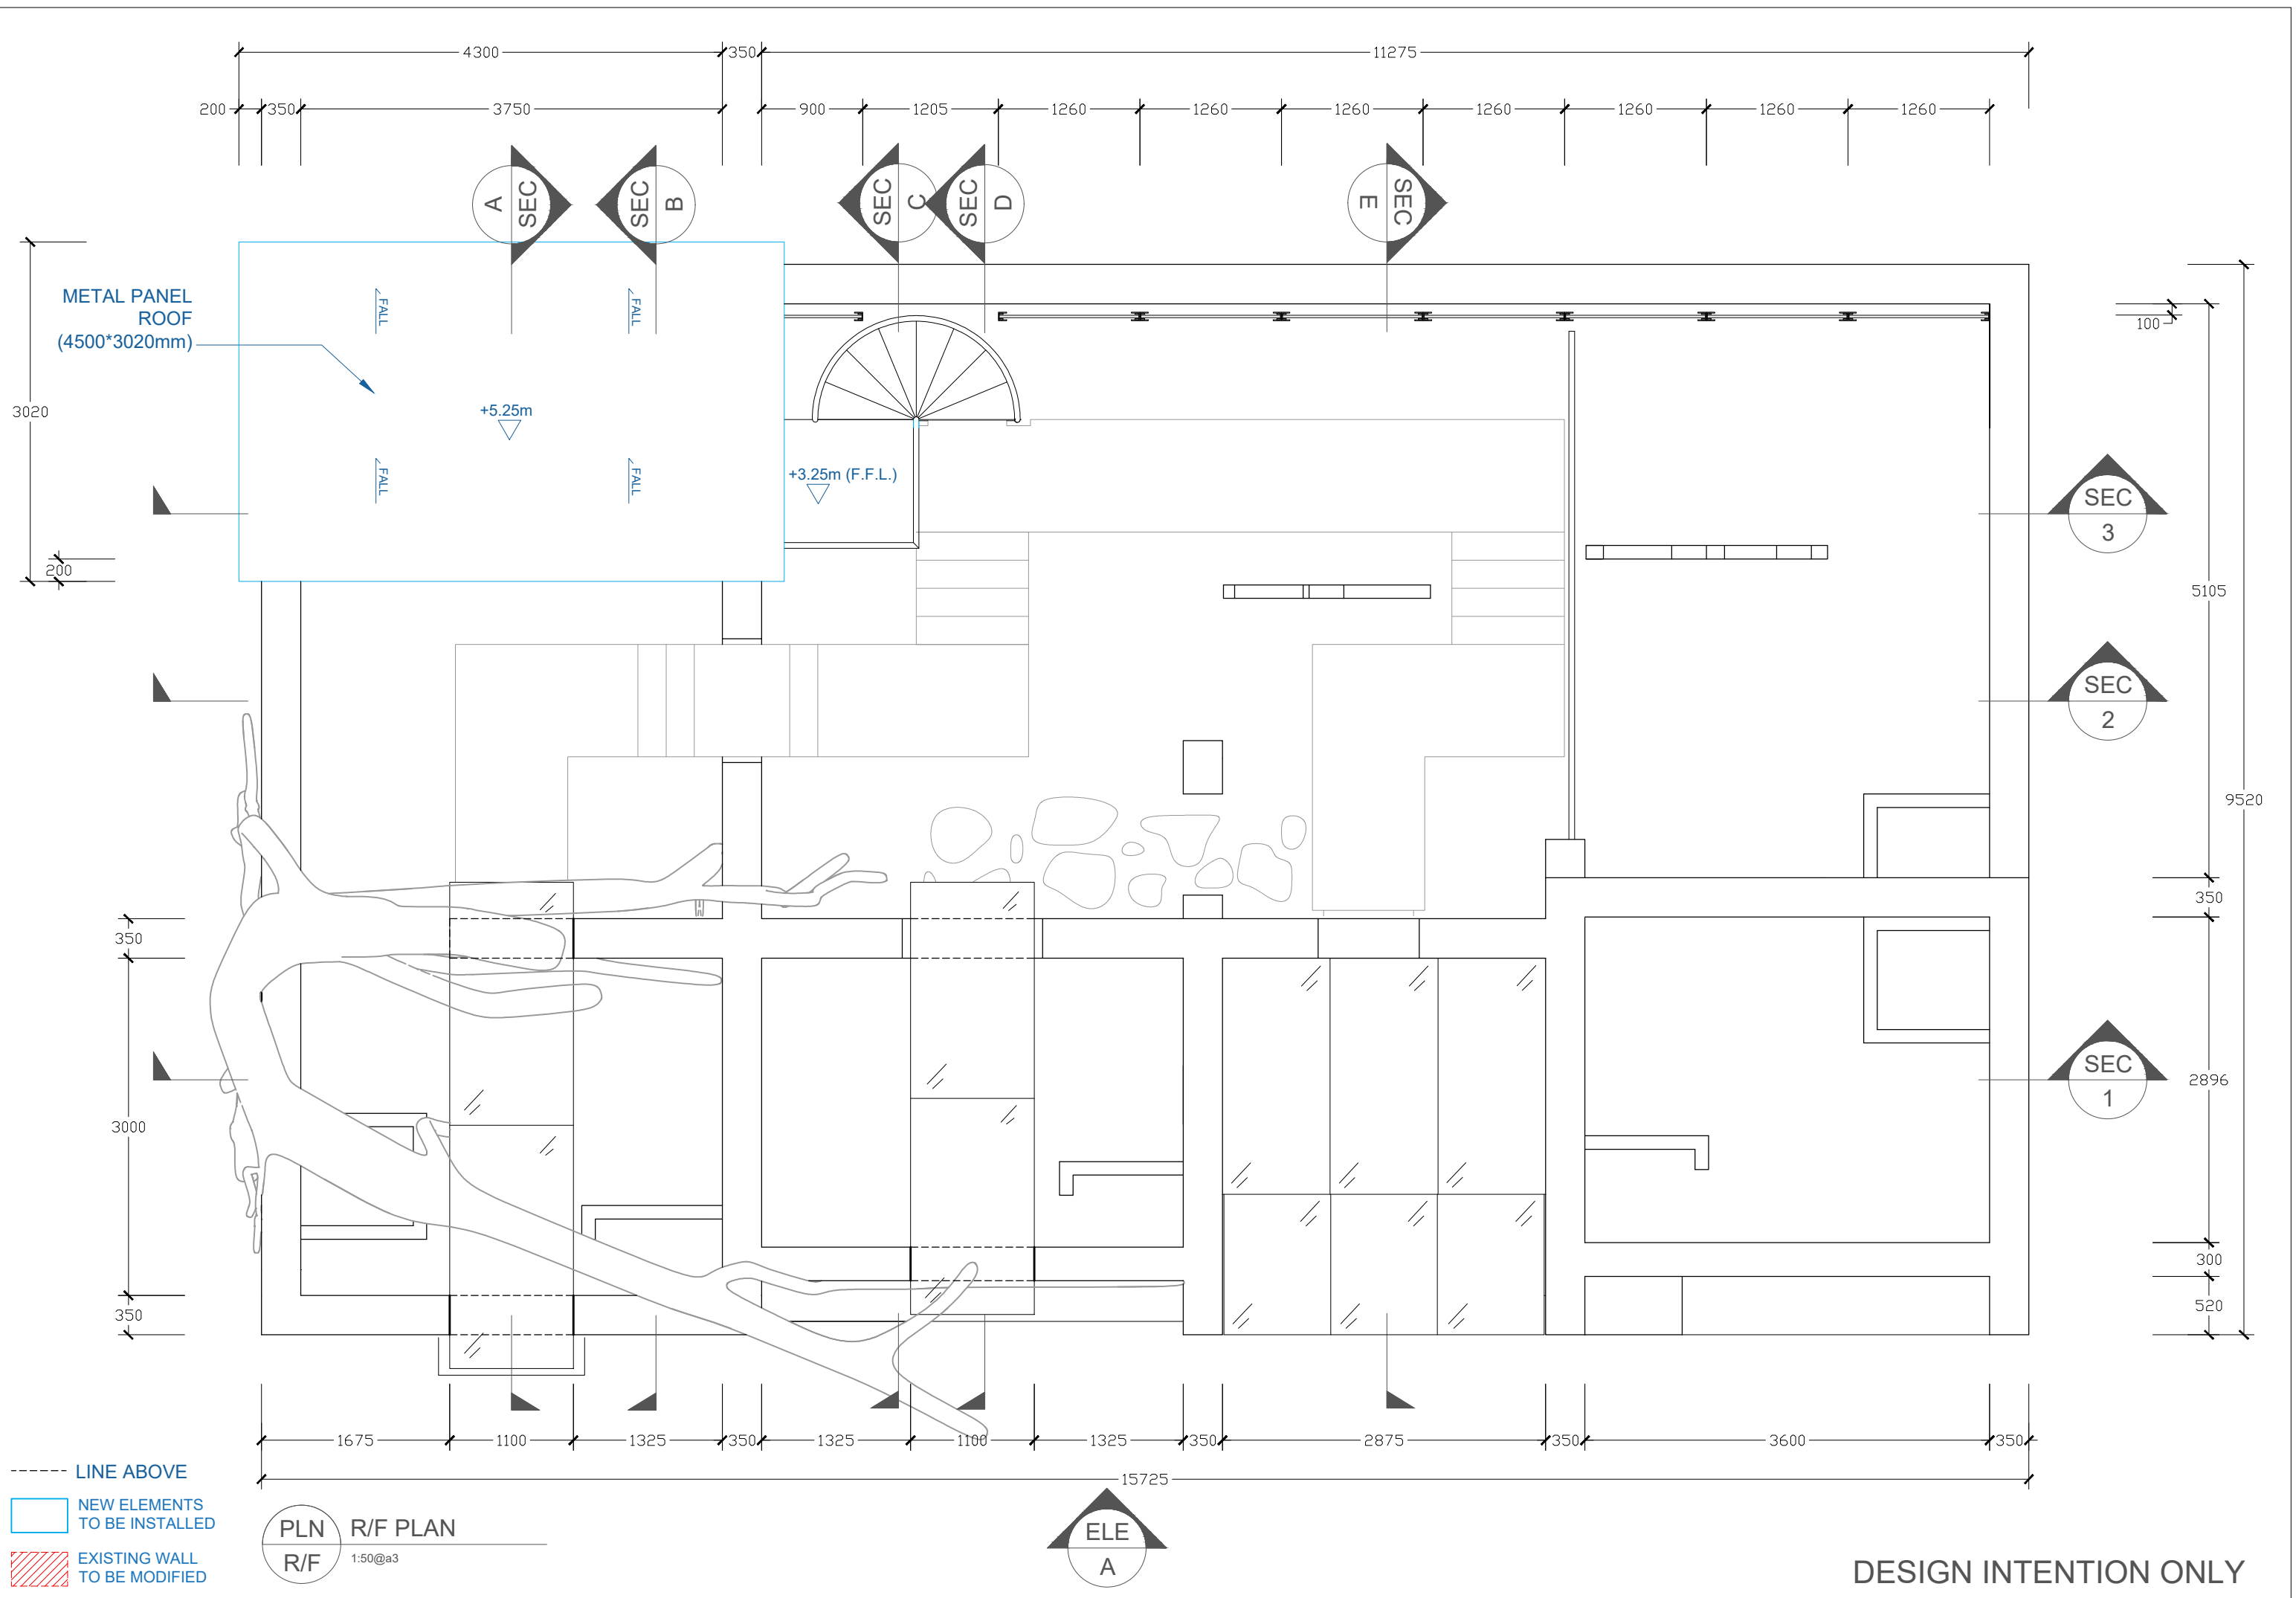DESIGN INTENTION ONLY

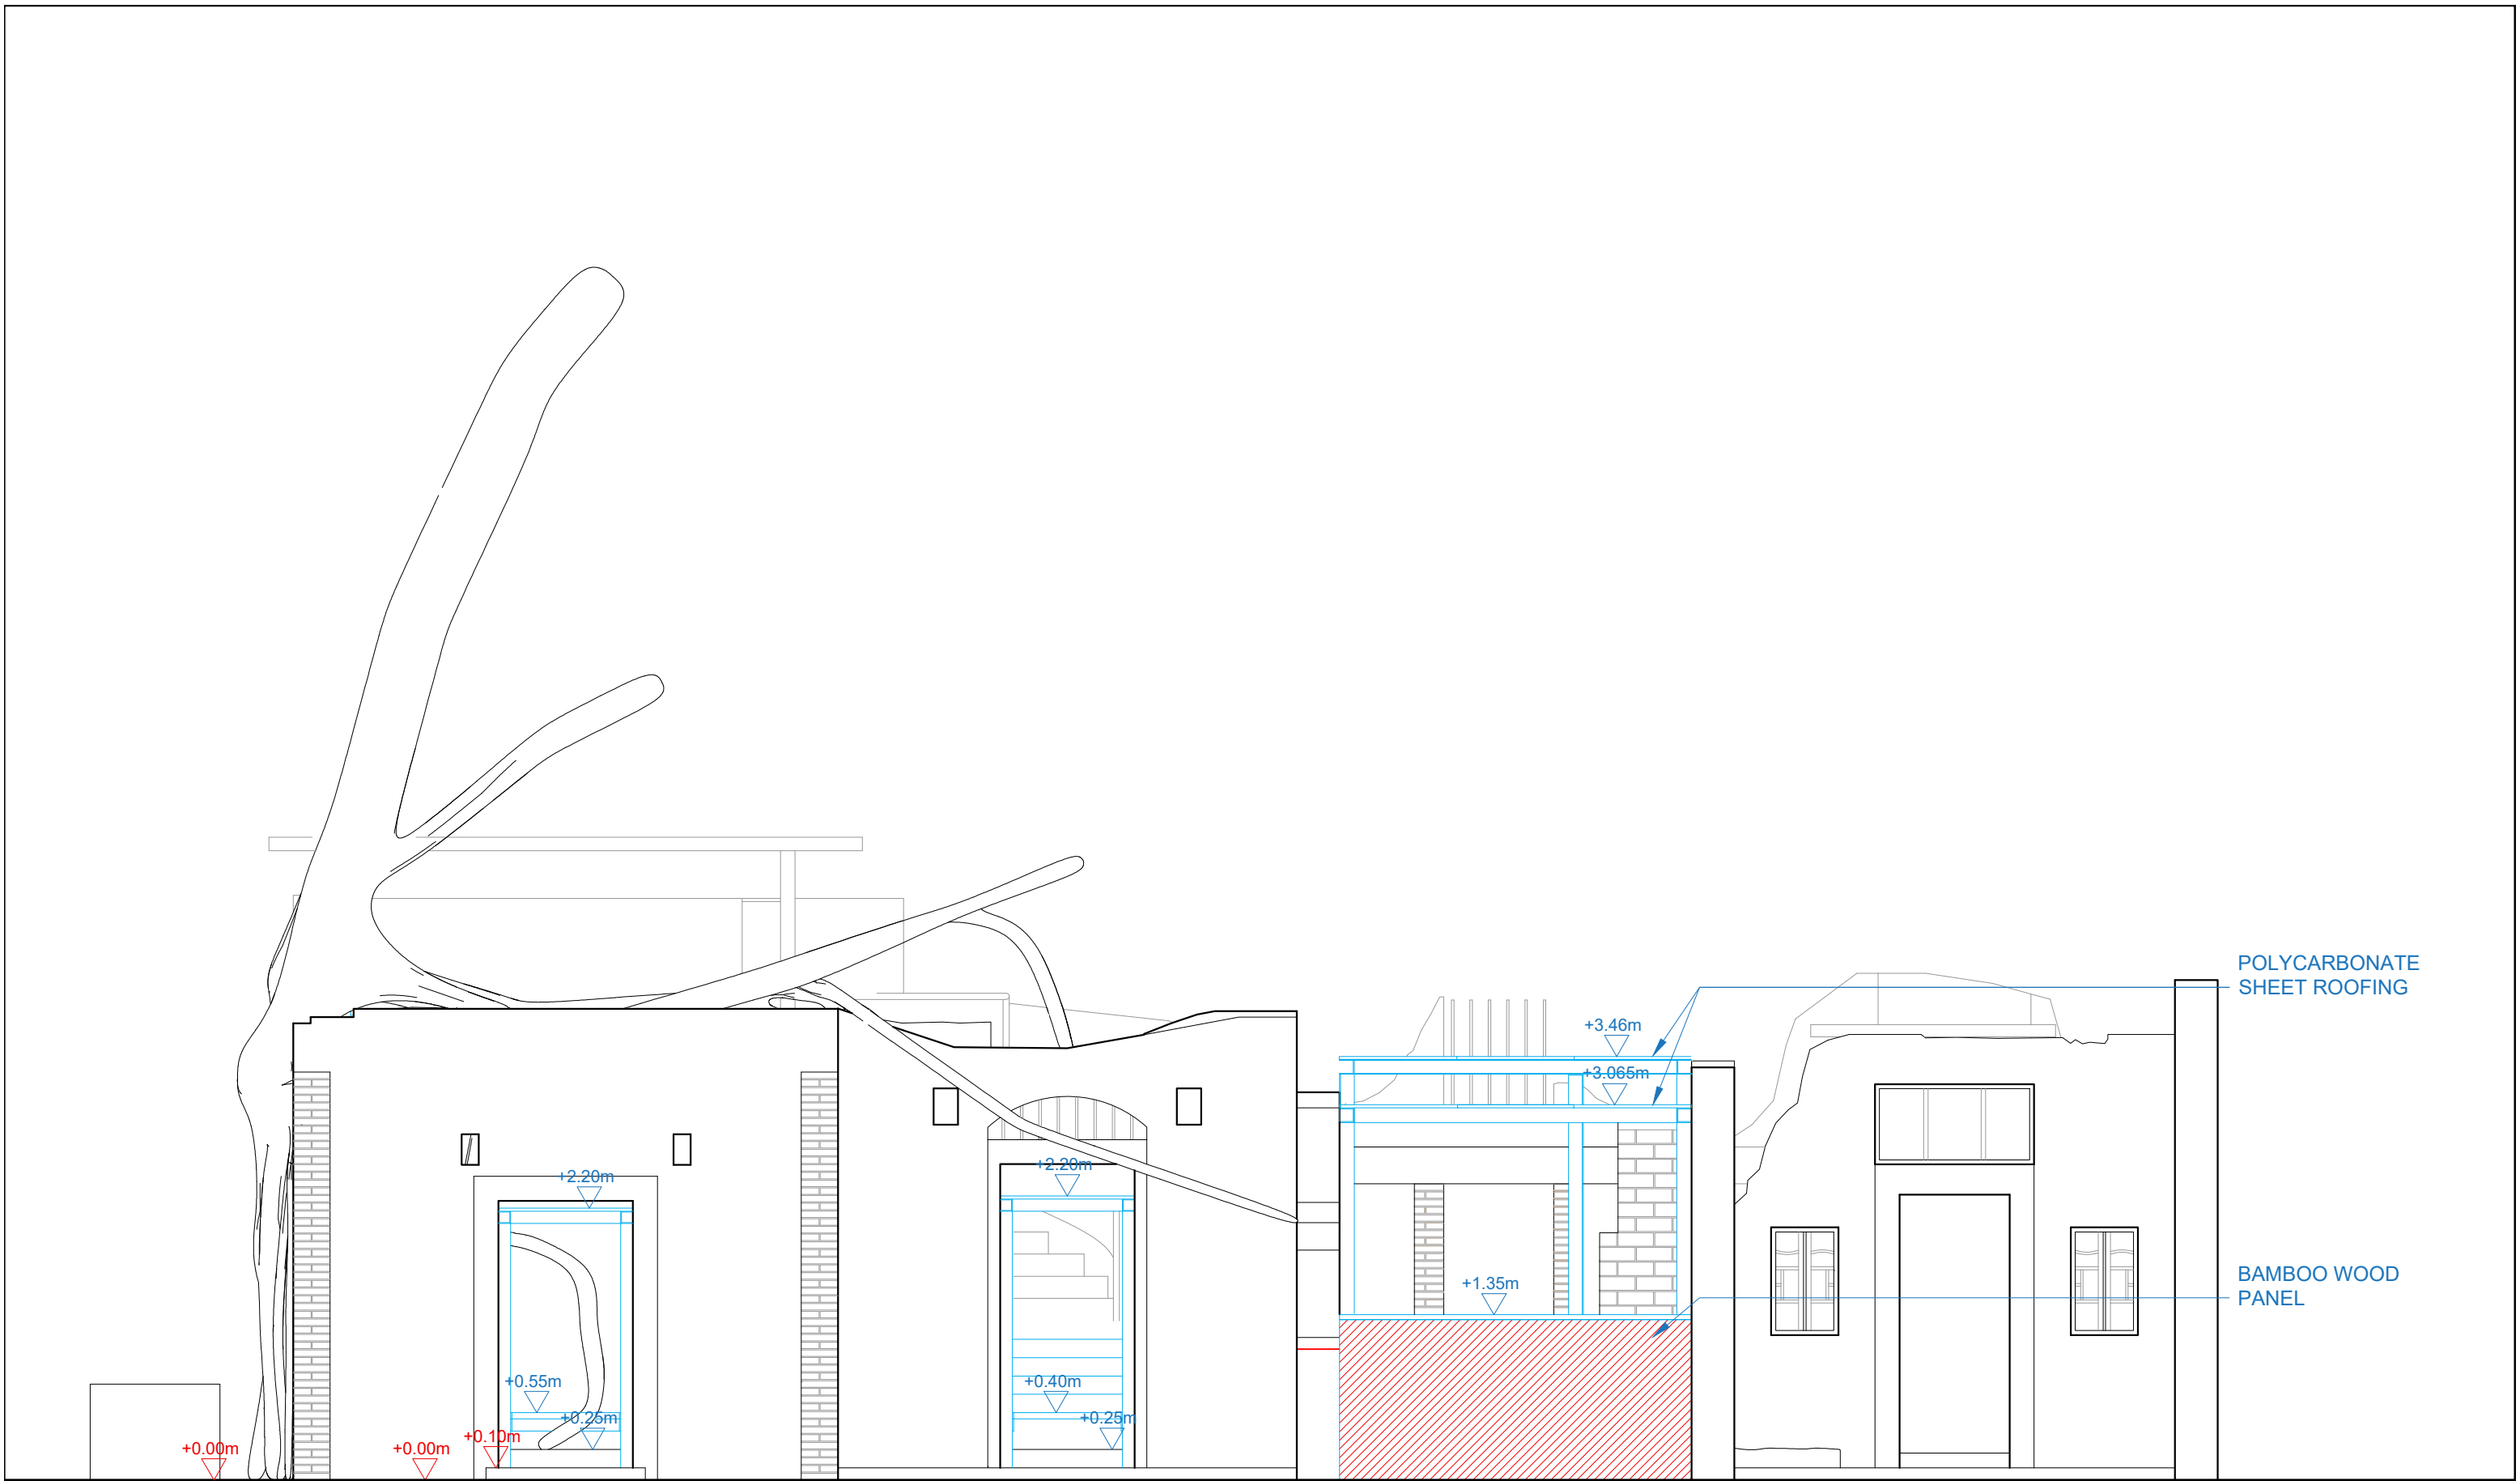


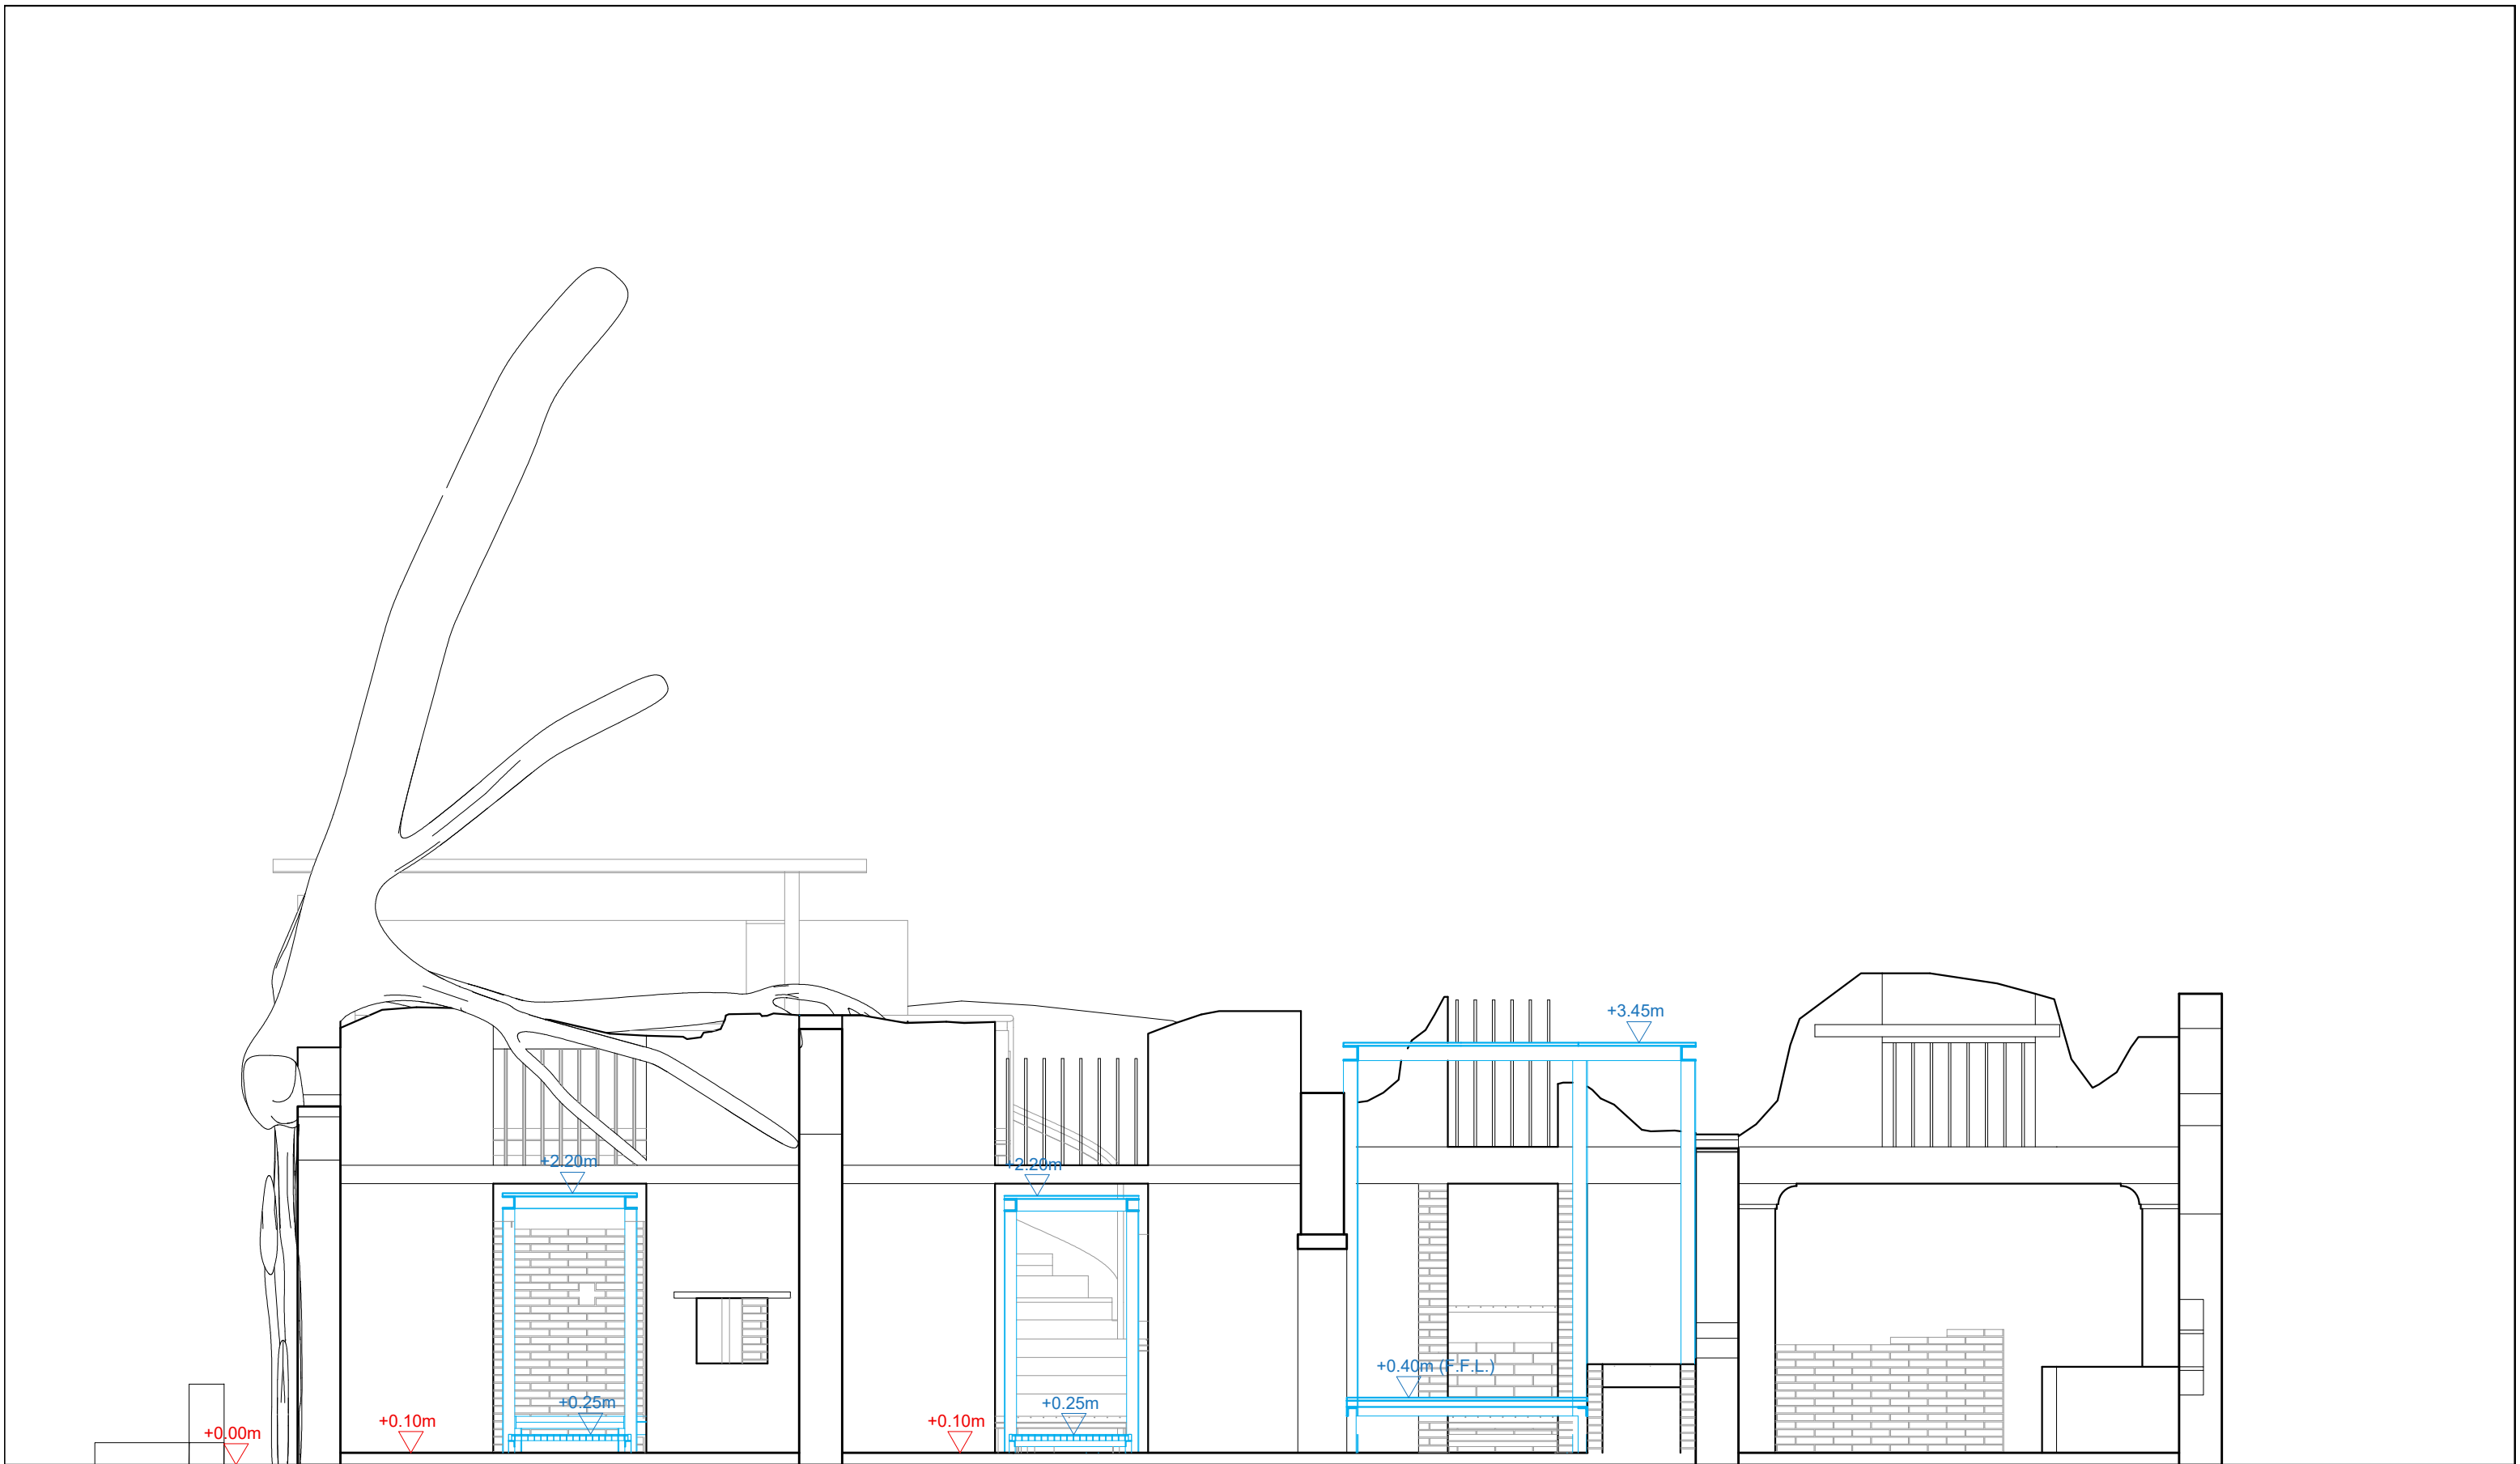




 NEW ELEMENT TO BE INSTALLED  
 EXISTING WALL TO BE REMOVED

SEC SECTION 1  
 1:50@a3

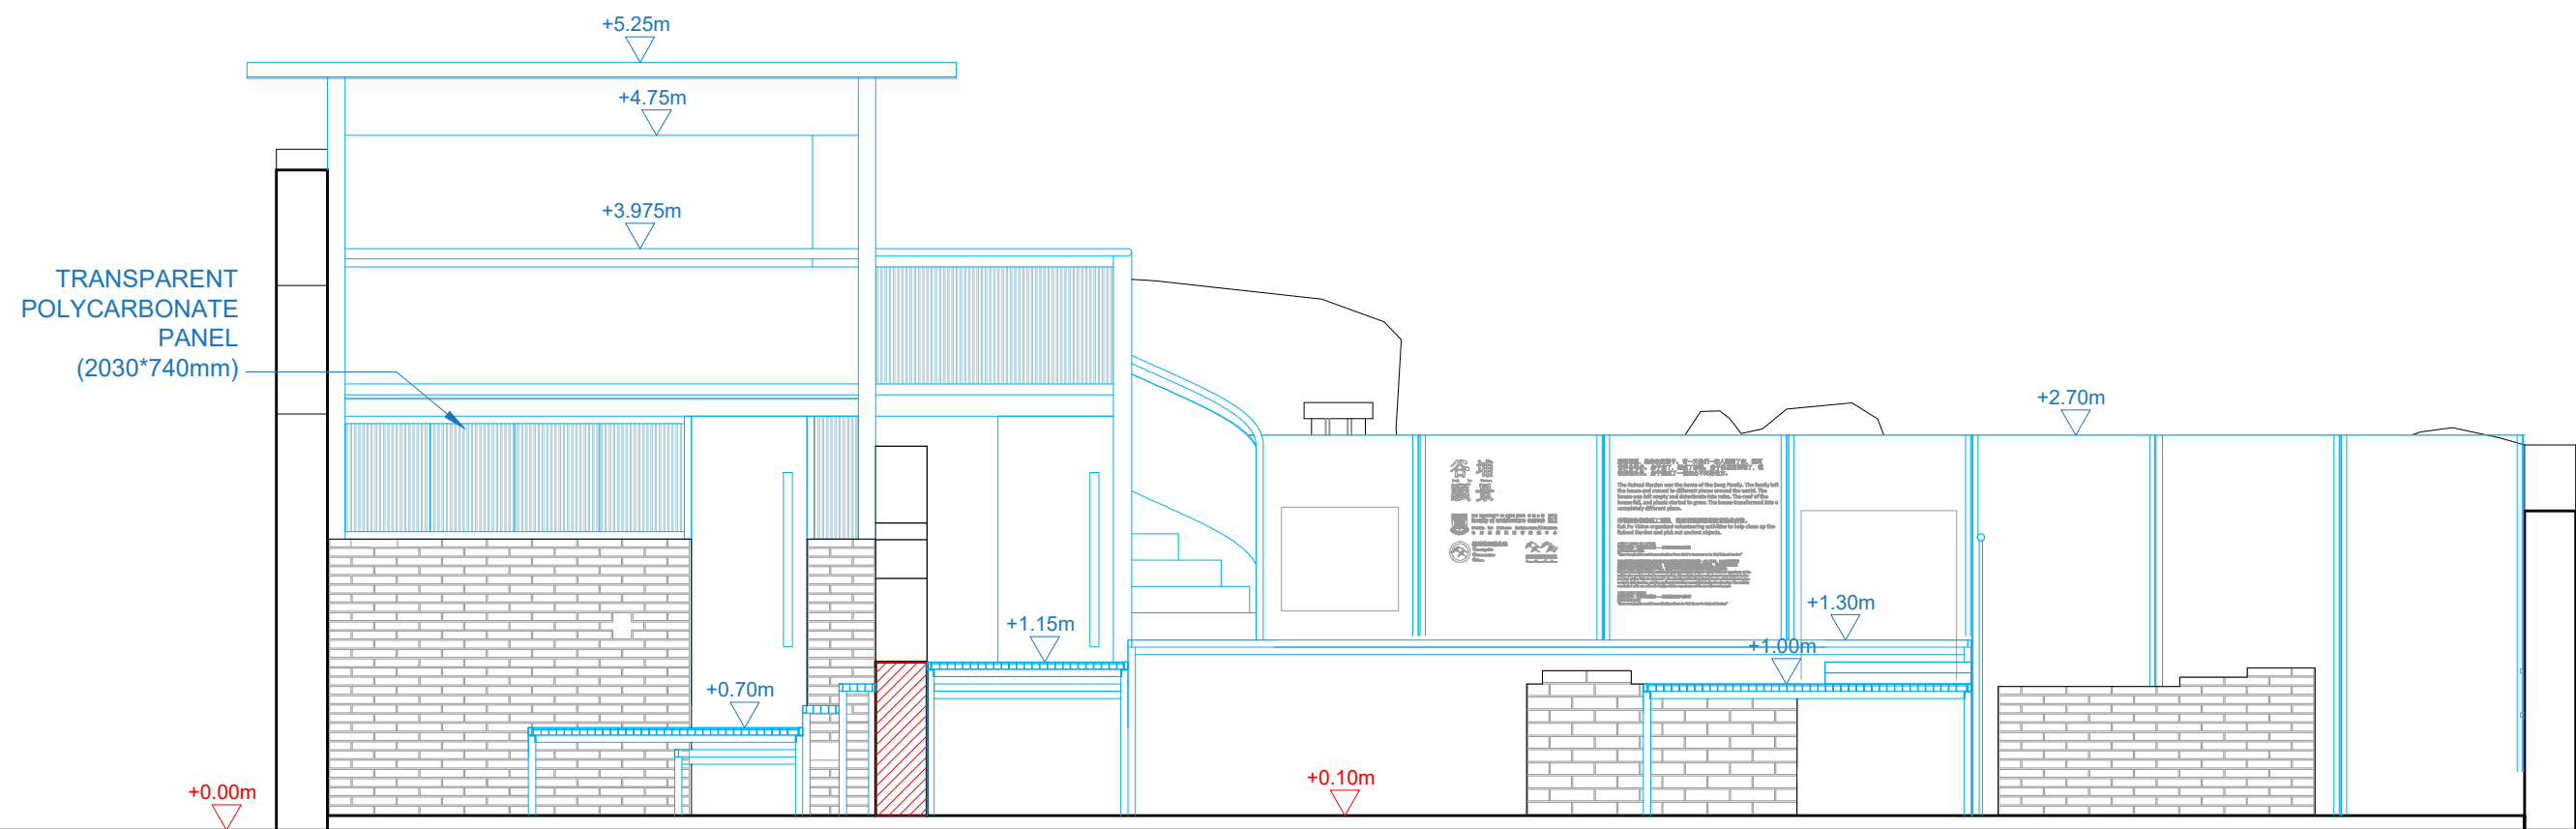





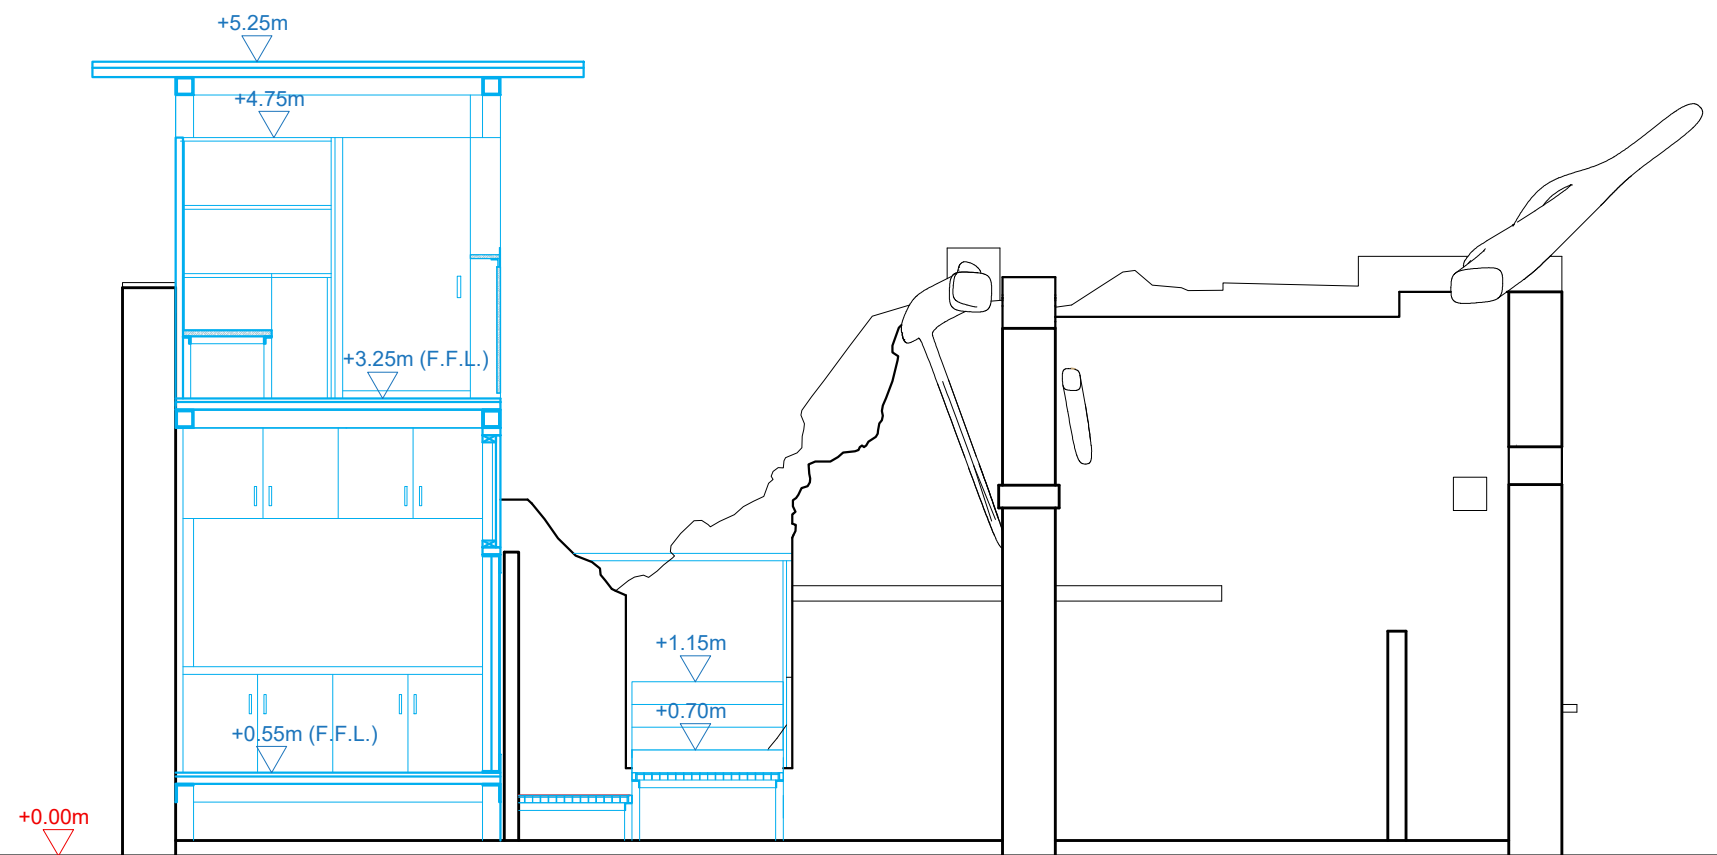



NEW ELEMENT TO  
BE INSTALLED


EXISTING WALL TO  
BE REMOVED

SEC SECTION A

1:50@a3

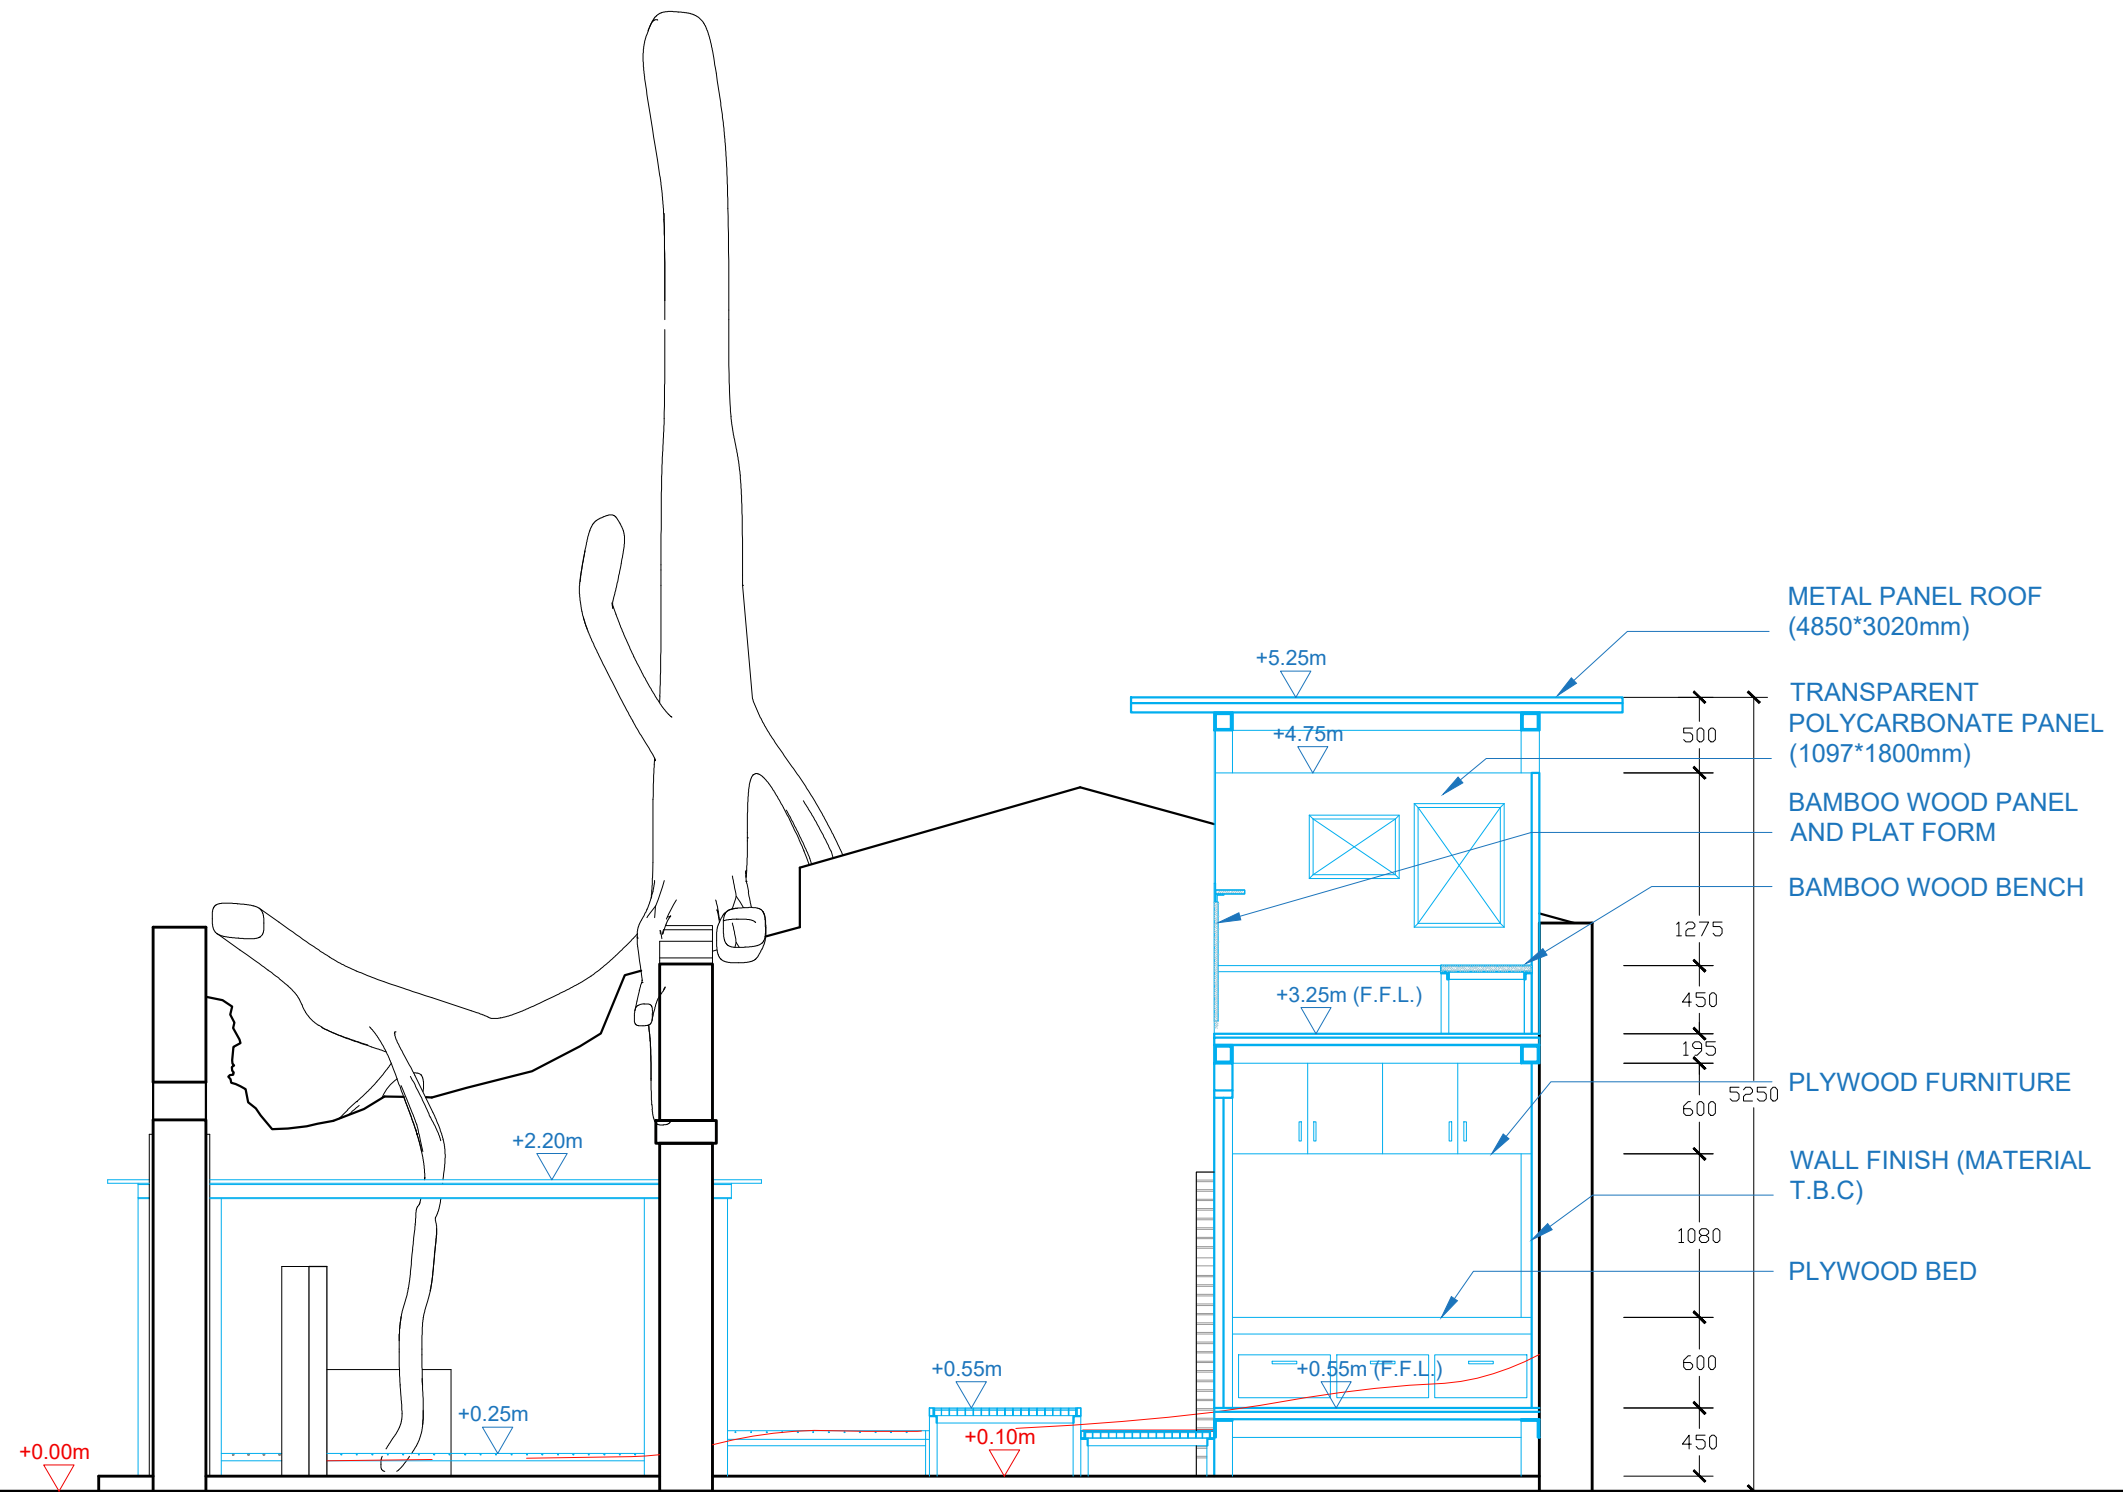

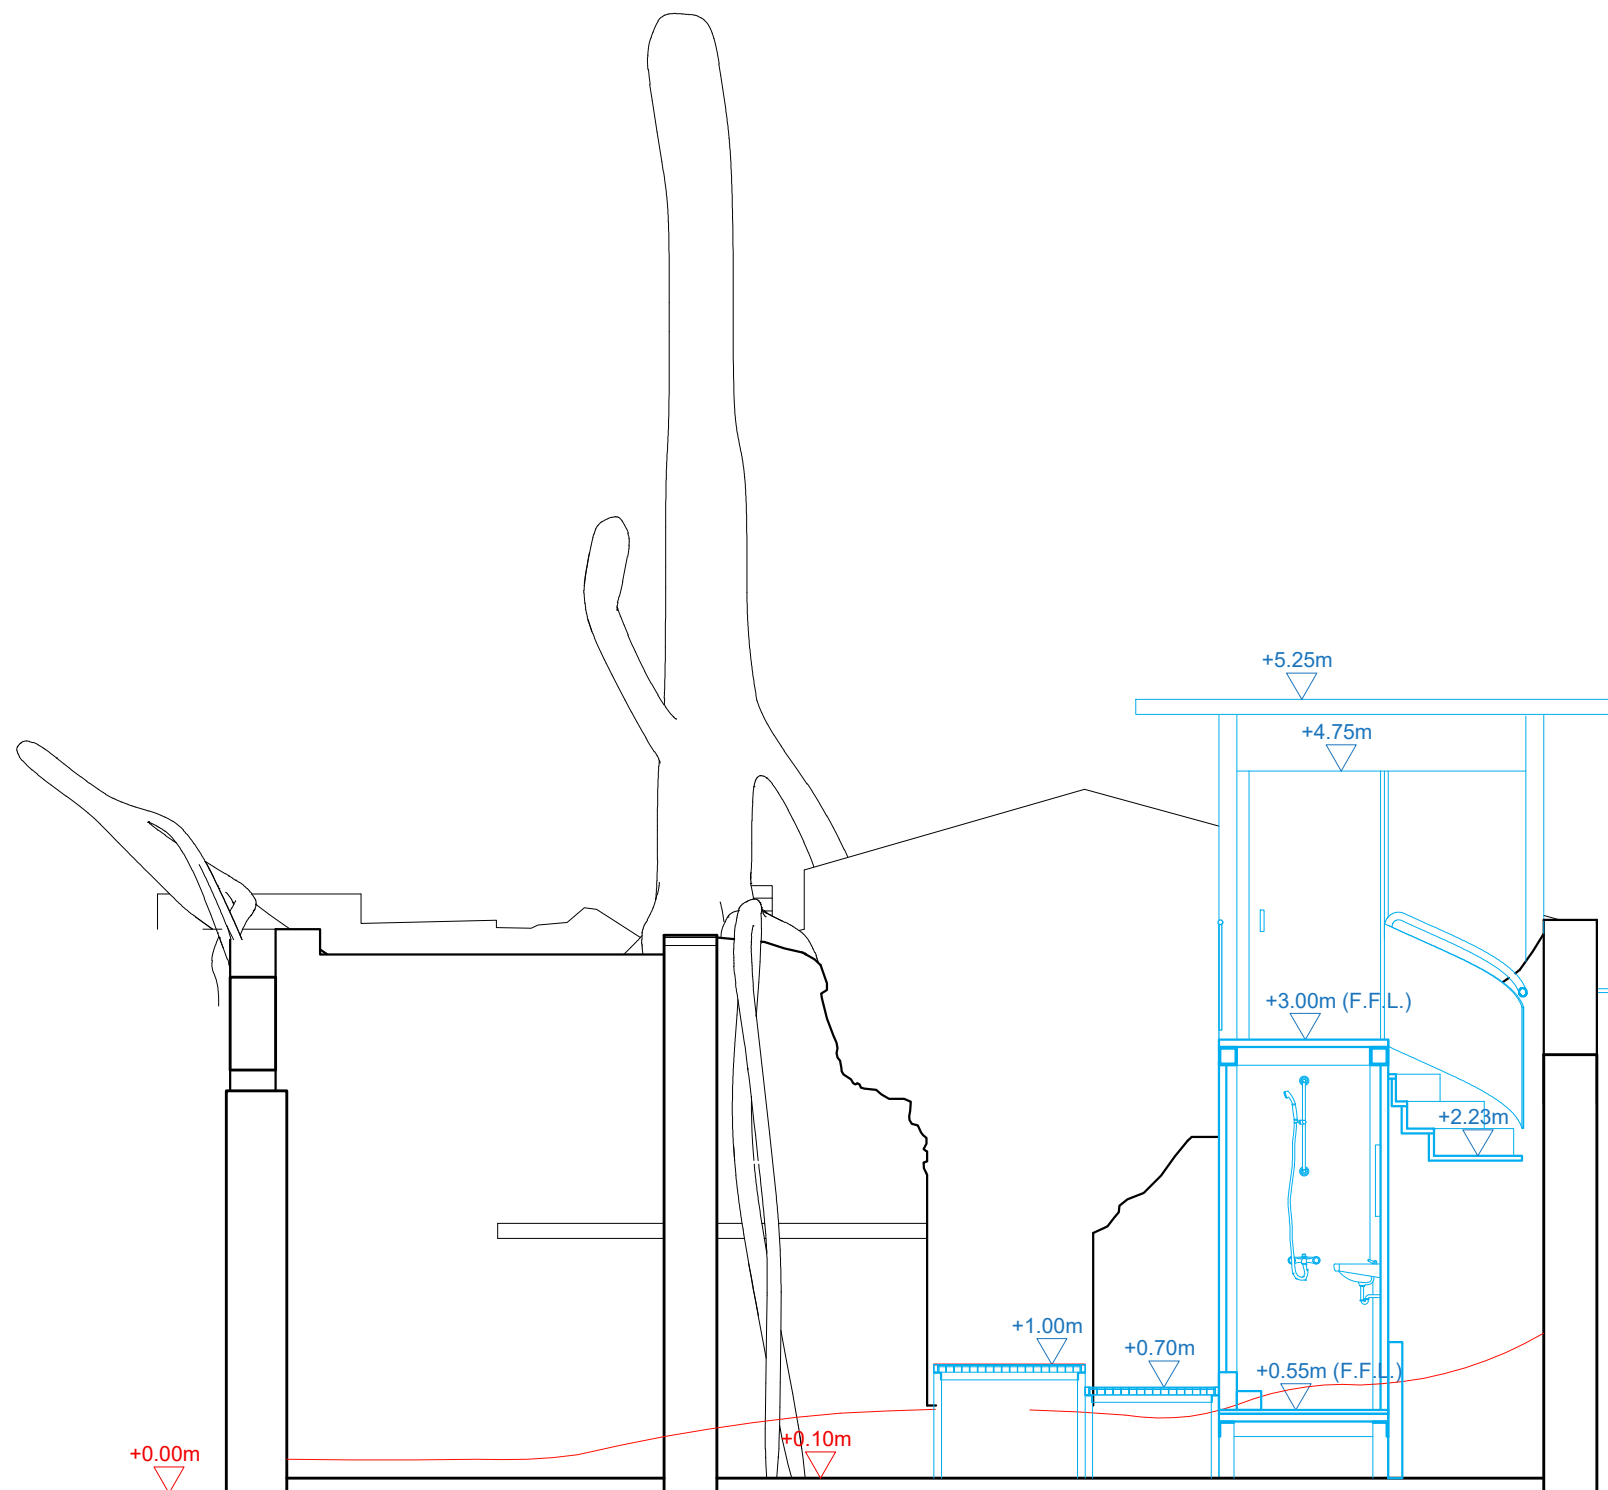

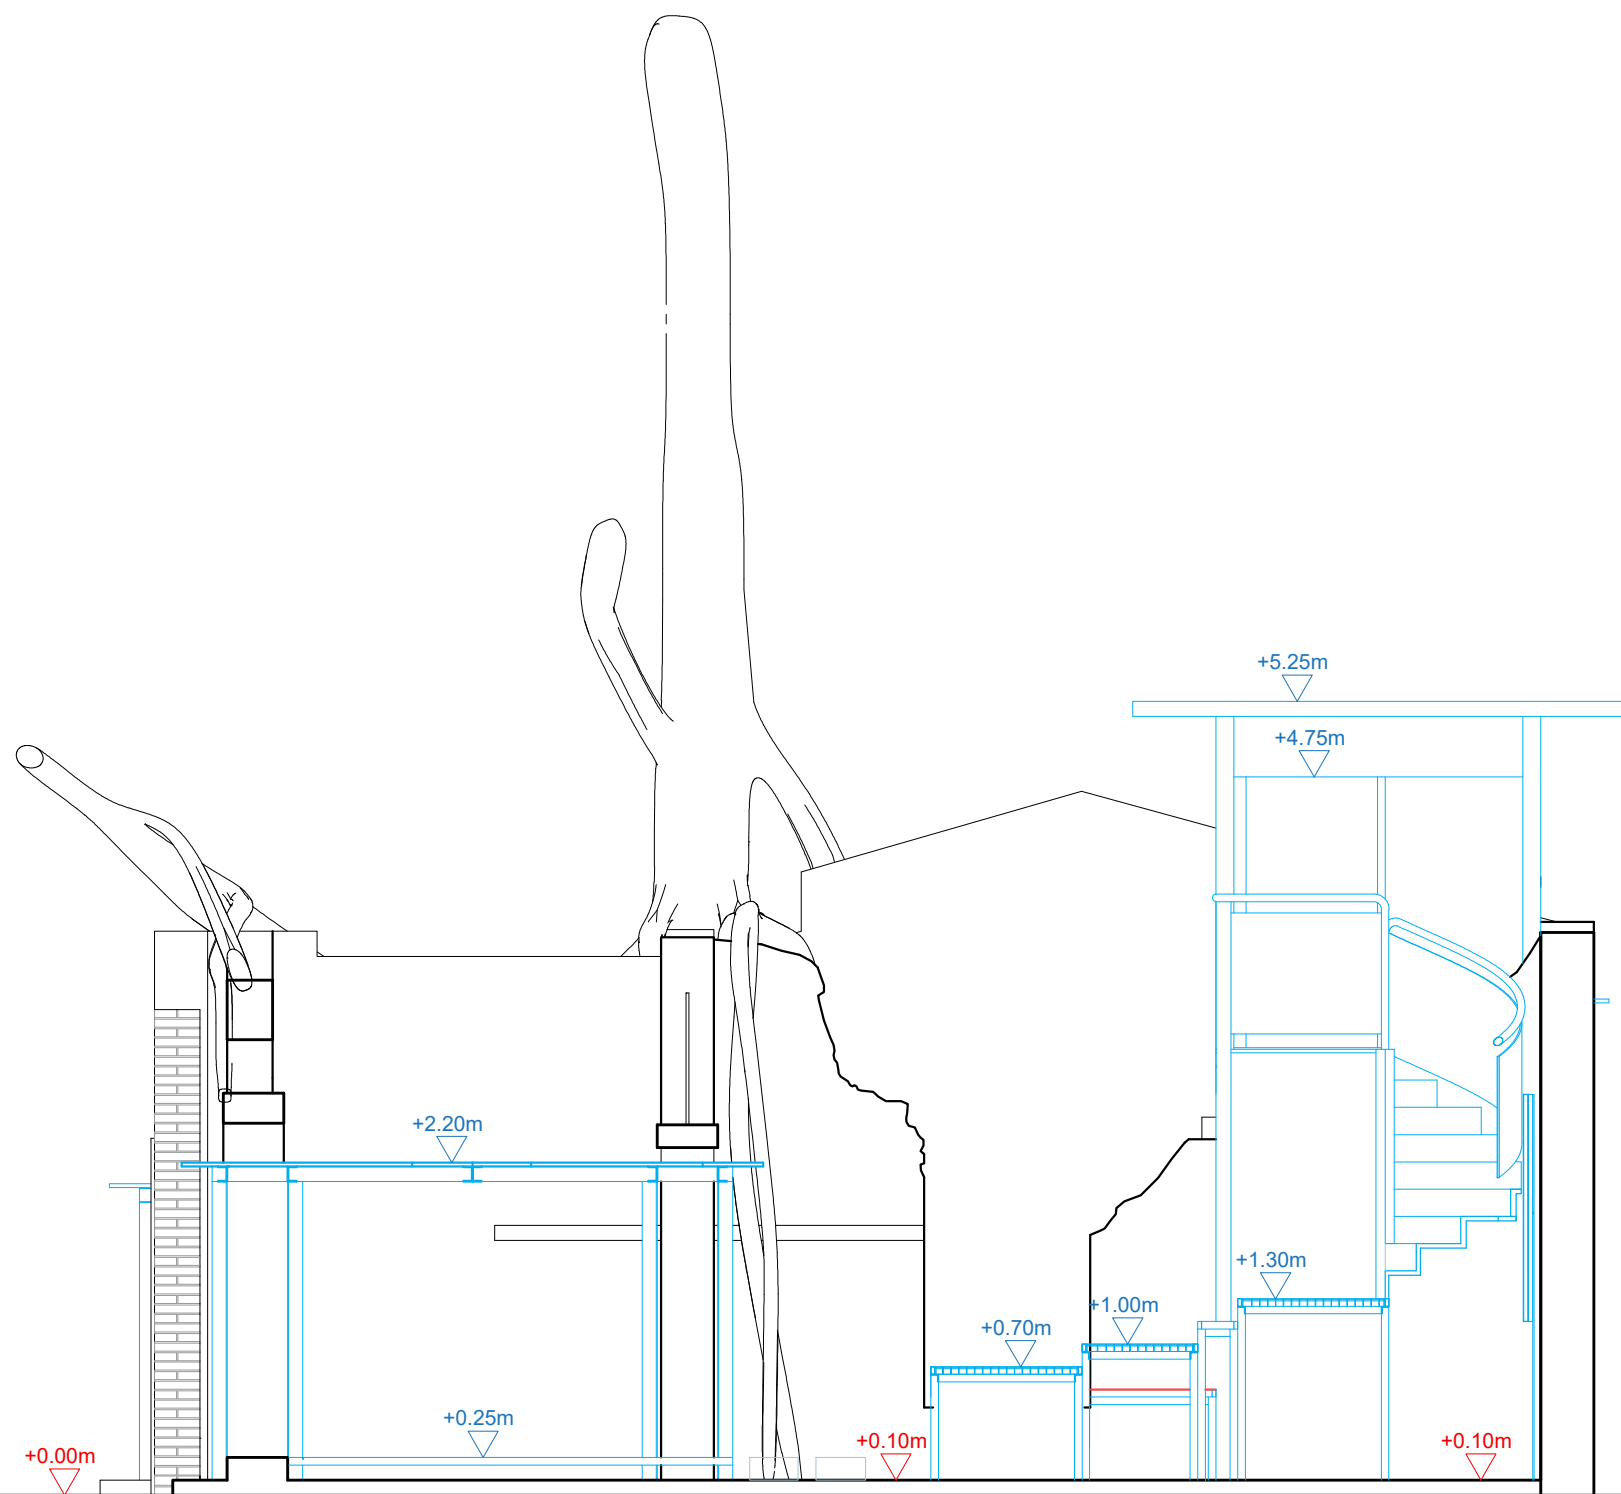


NEW ELEMENT TO  
BE INSTALLED

EXISTING WALL TO  
BE REMOVED

SEC SECTION D

1:50@a3


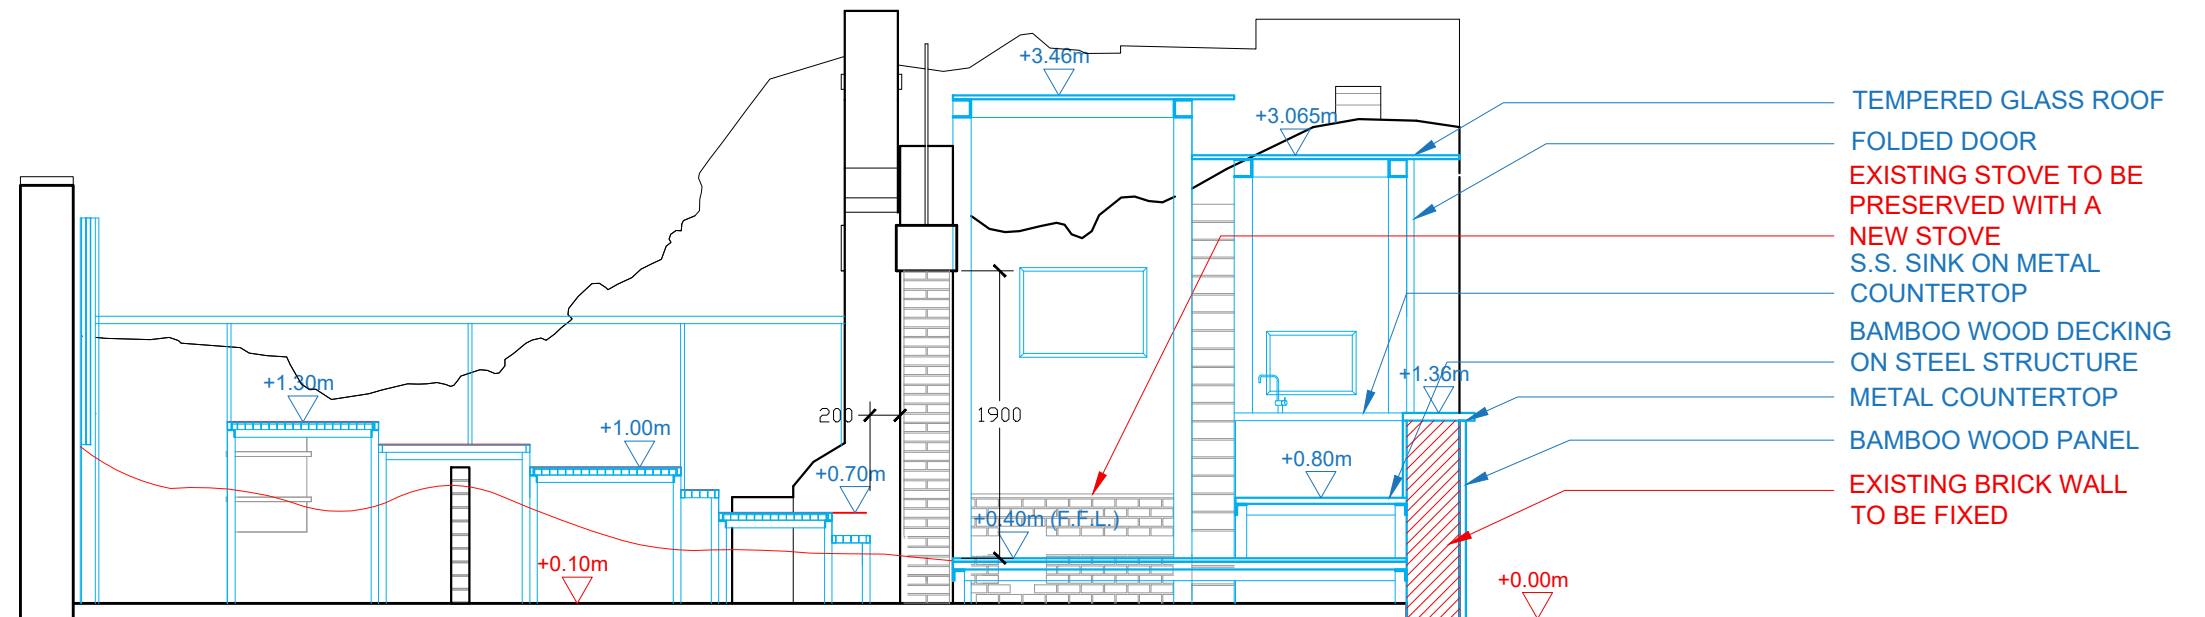



NEW ELEMENT TO  
BE INSTALLED

EXISTING WALL TO  
BE MODIFIED


SEC SECTION E

1:50@a3

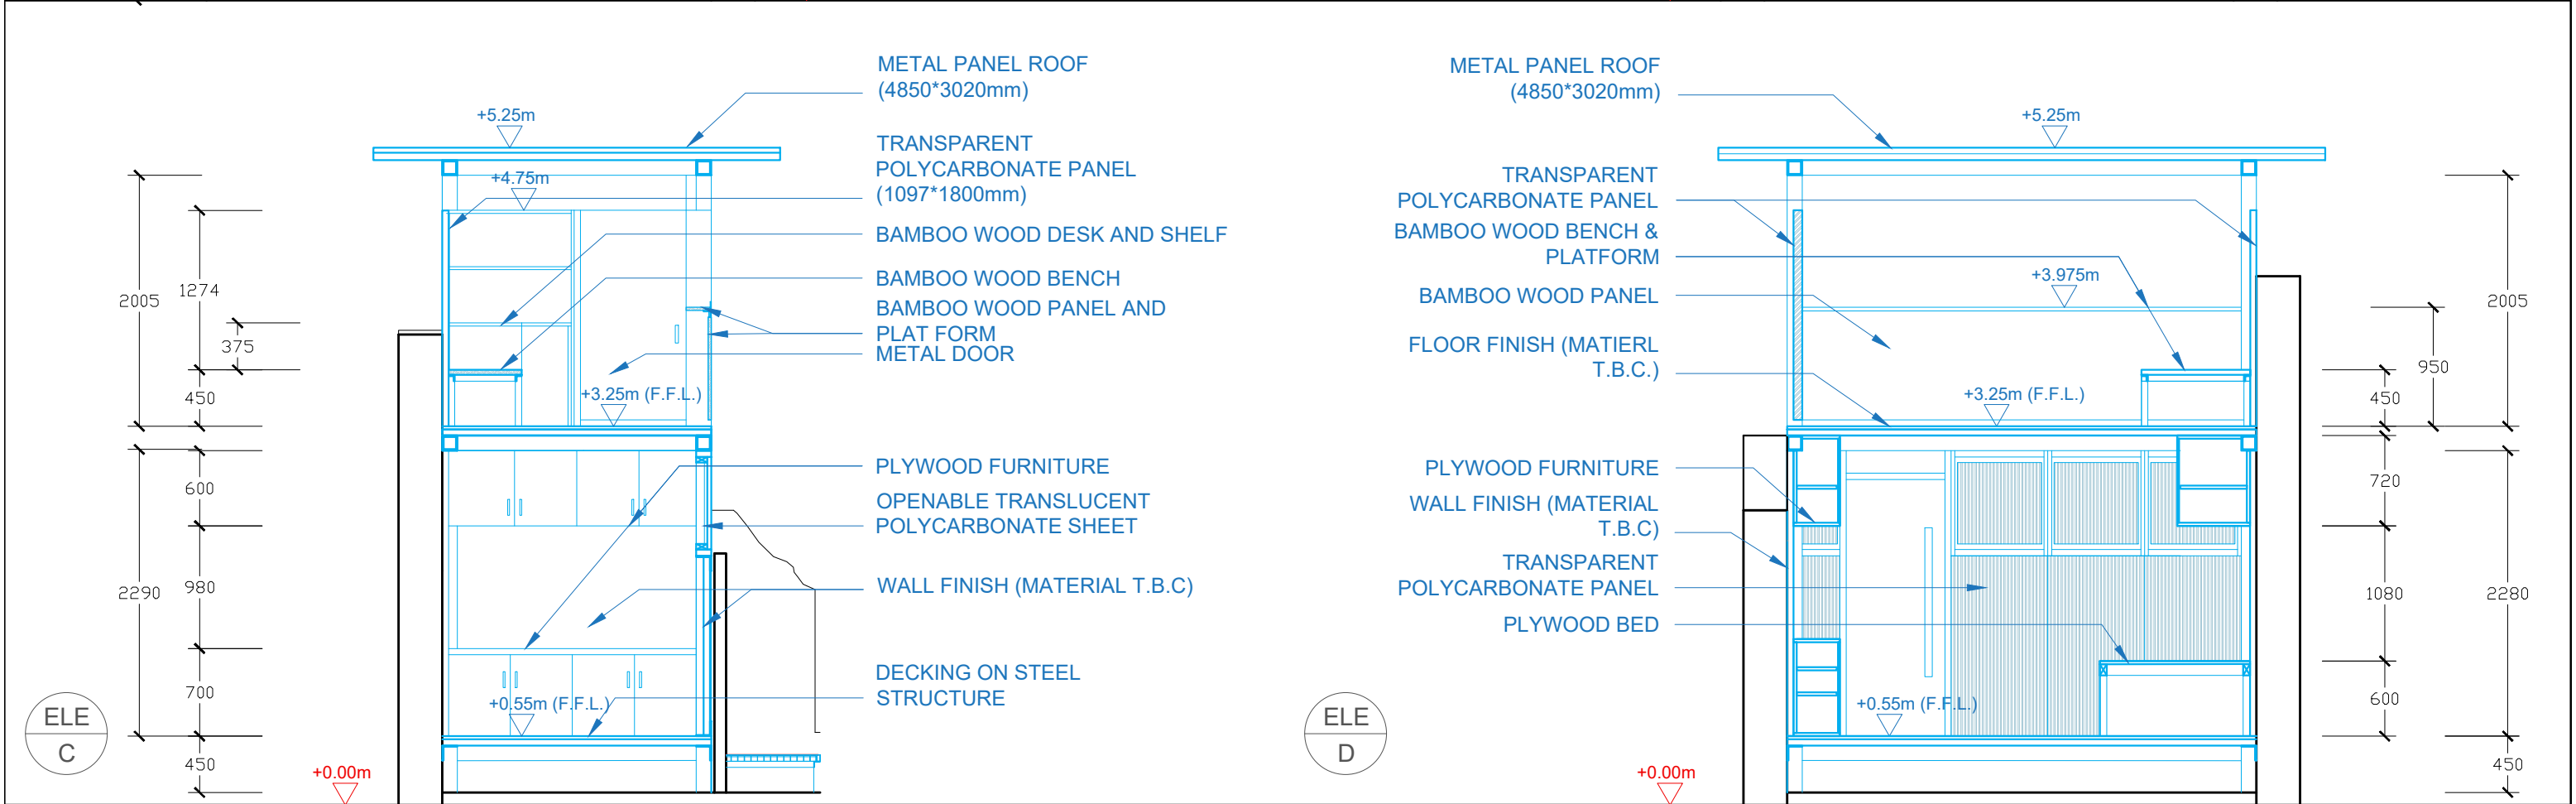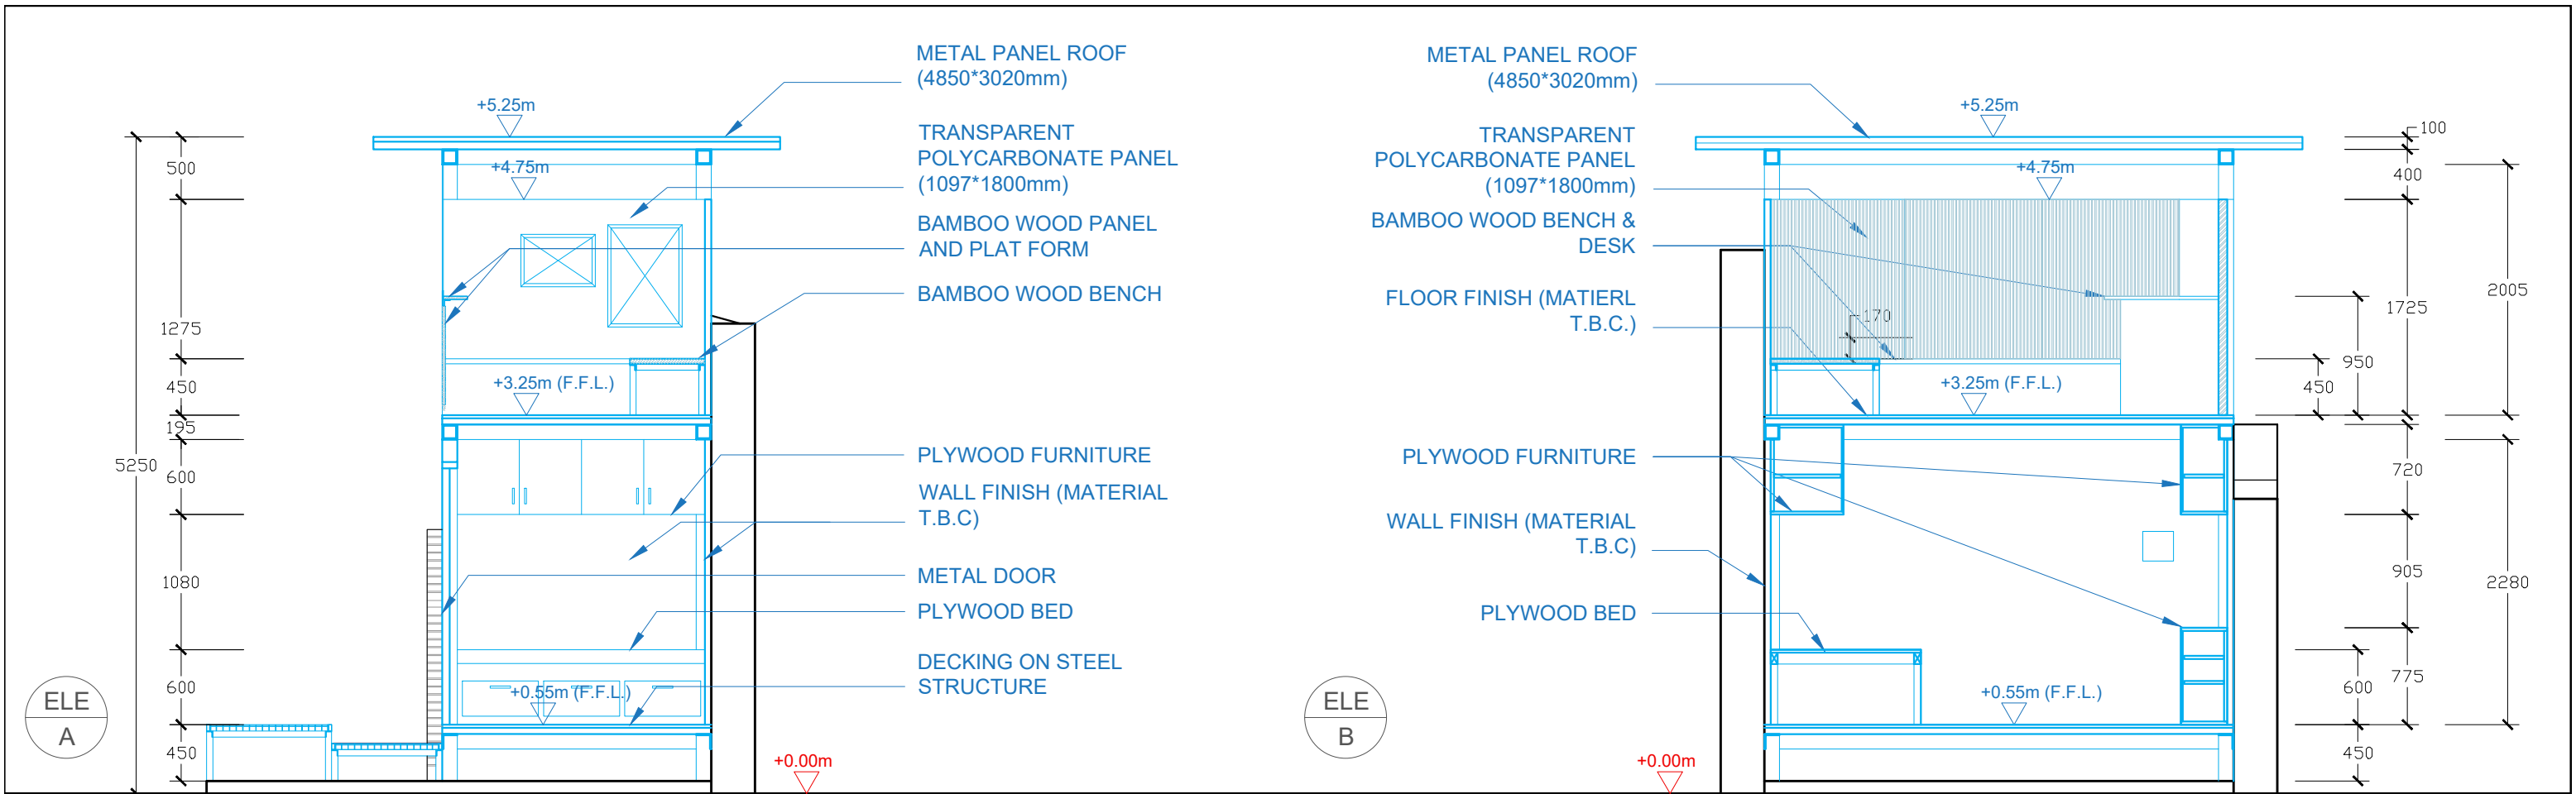


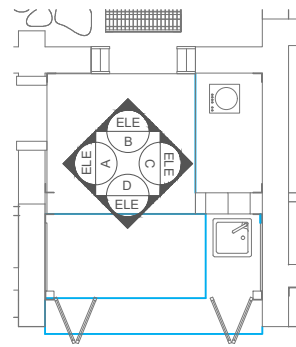


ELE  
A

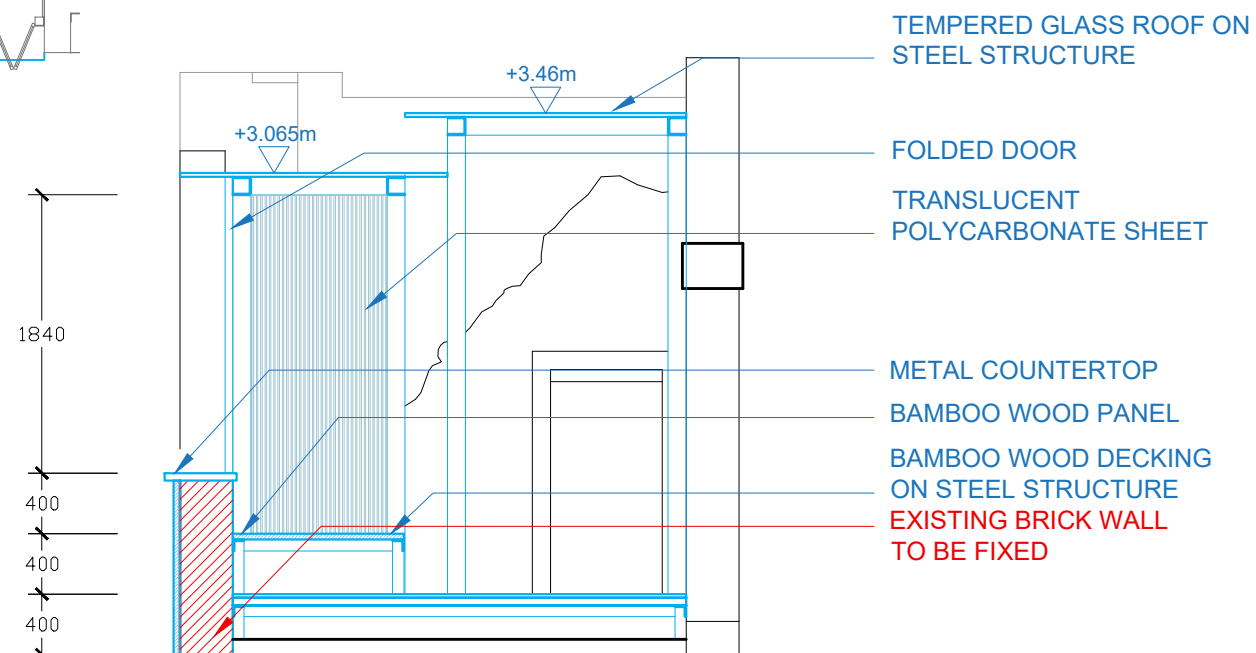


ELE  
B

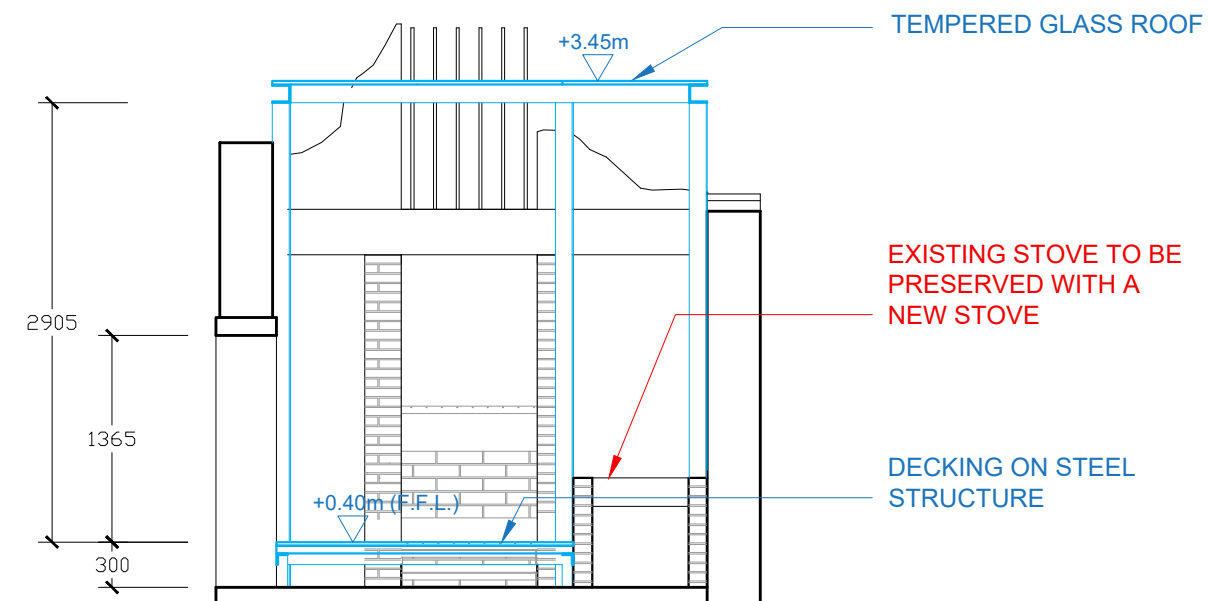

ELE  
C

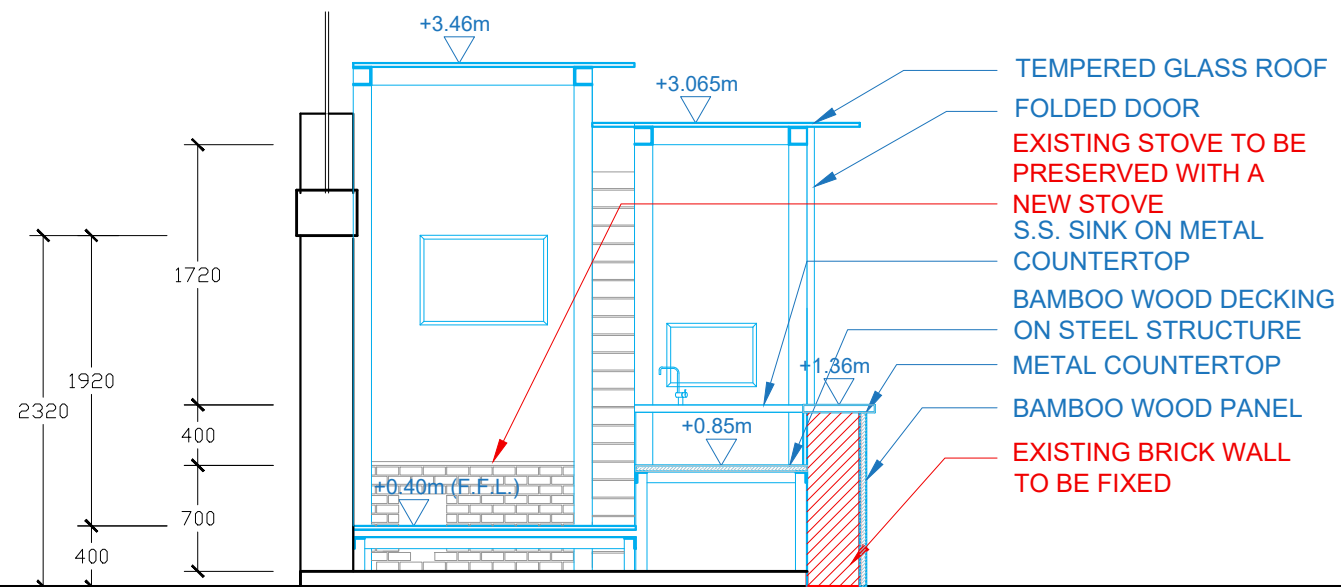





ELE  
D

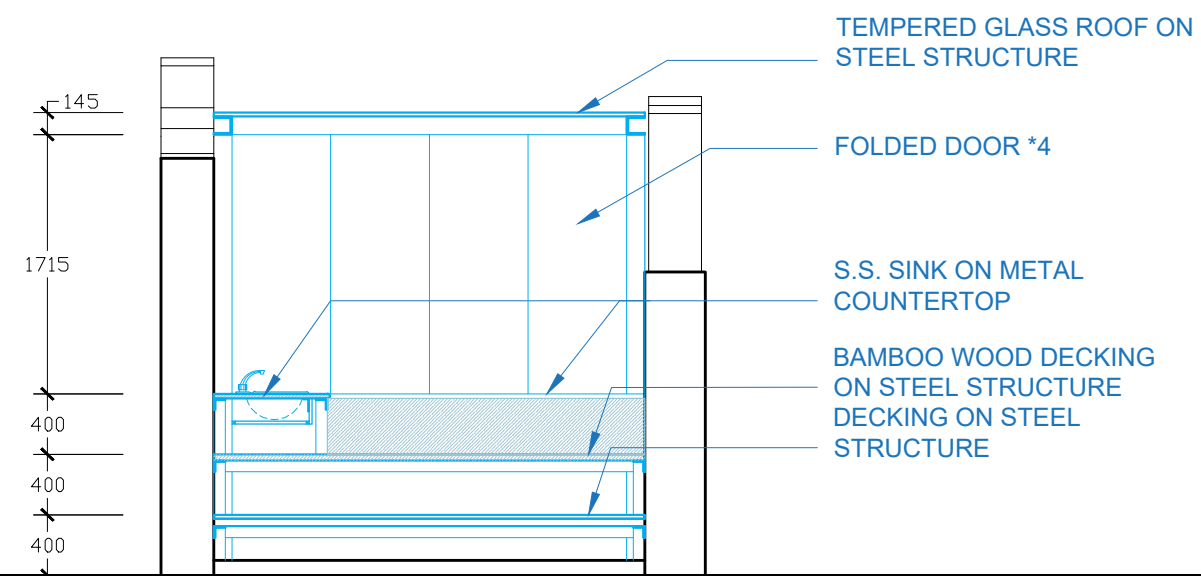

NEW ELEMENT TO BE INSTALLED  
EXISTING WALL TO BE MODIFIED

ELE KITCHEN ELEVATIONS  
1:50@a3



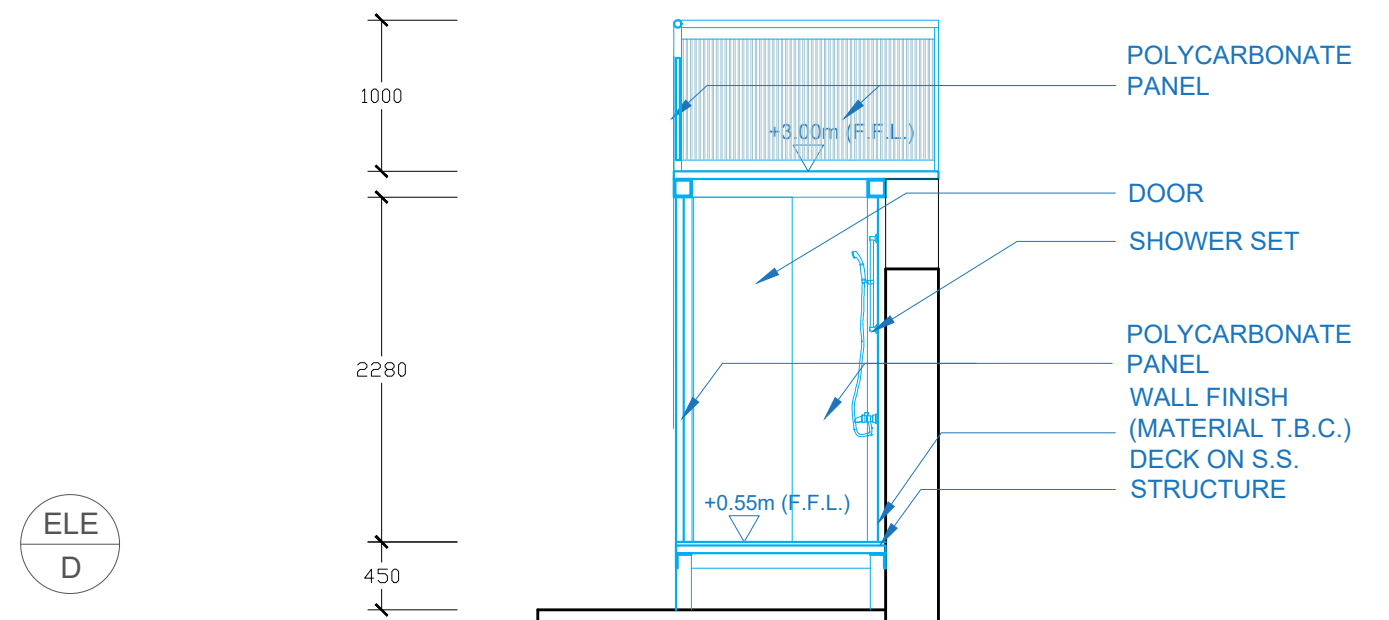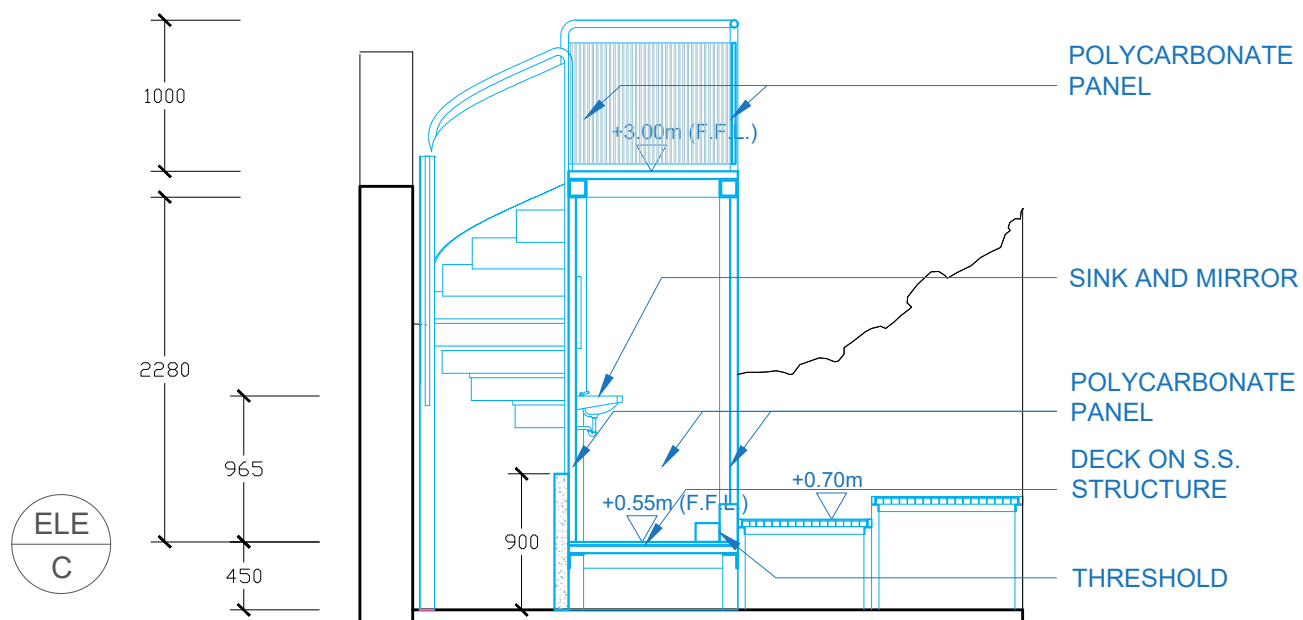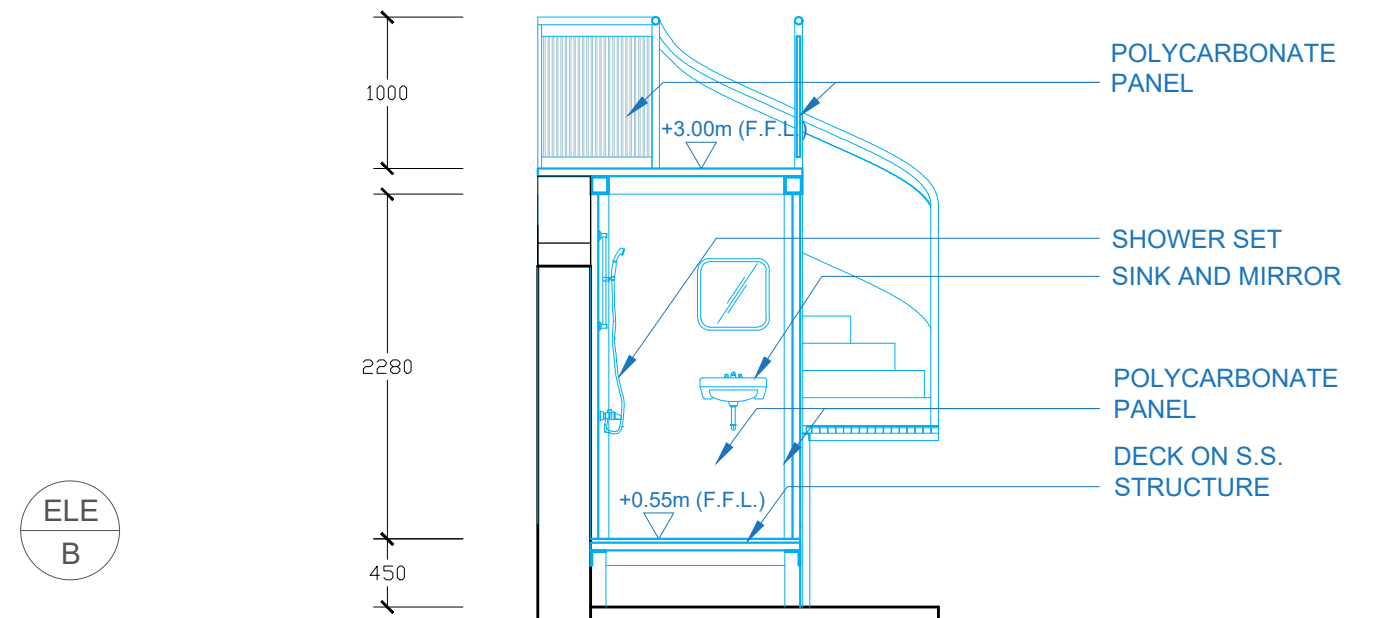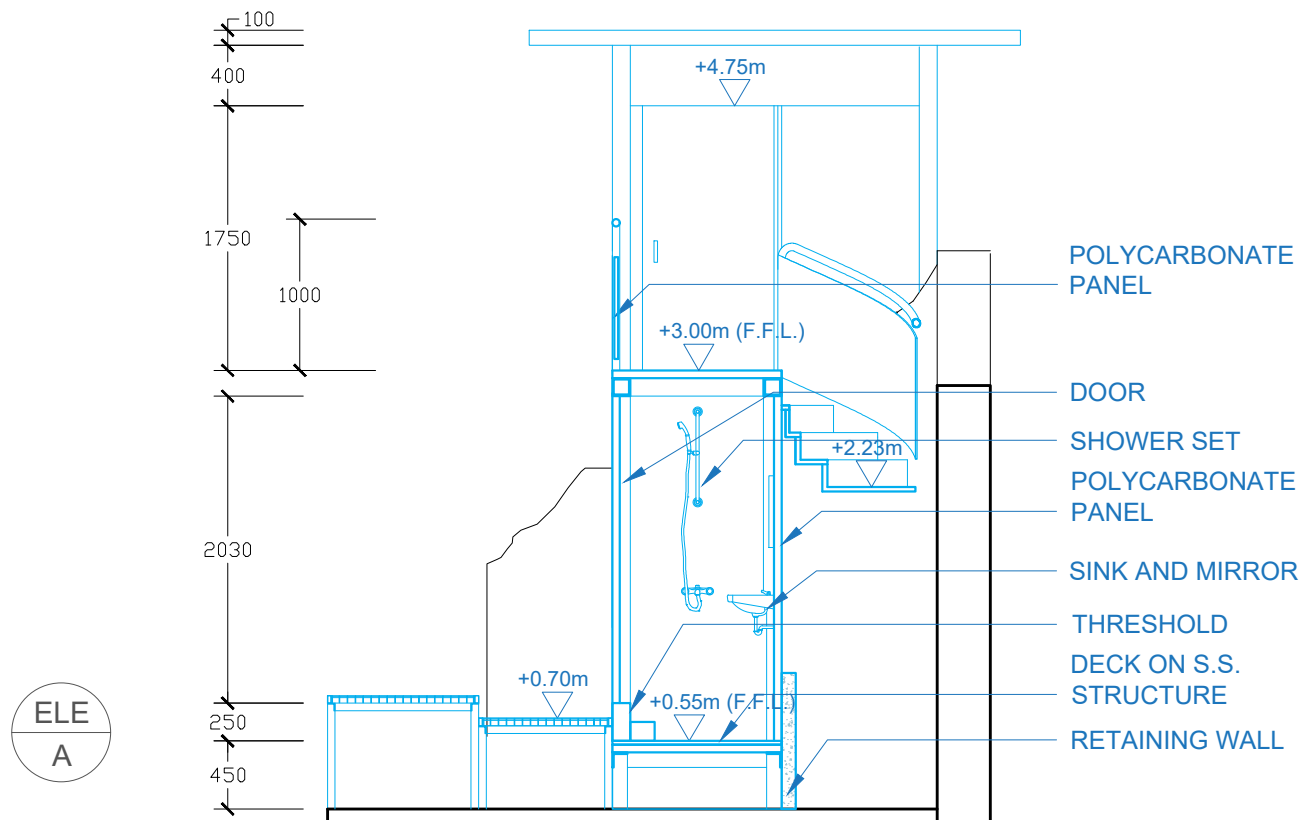

NEW ELEMENT TO BE INSTALLED

EXISTING WALL TO BE REMOVED

ELEVATION SHOWER ROOM ELEVATION

1:50@a3

