


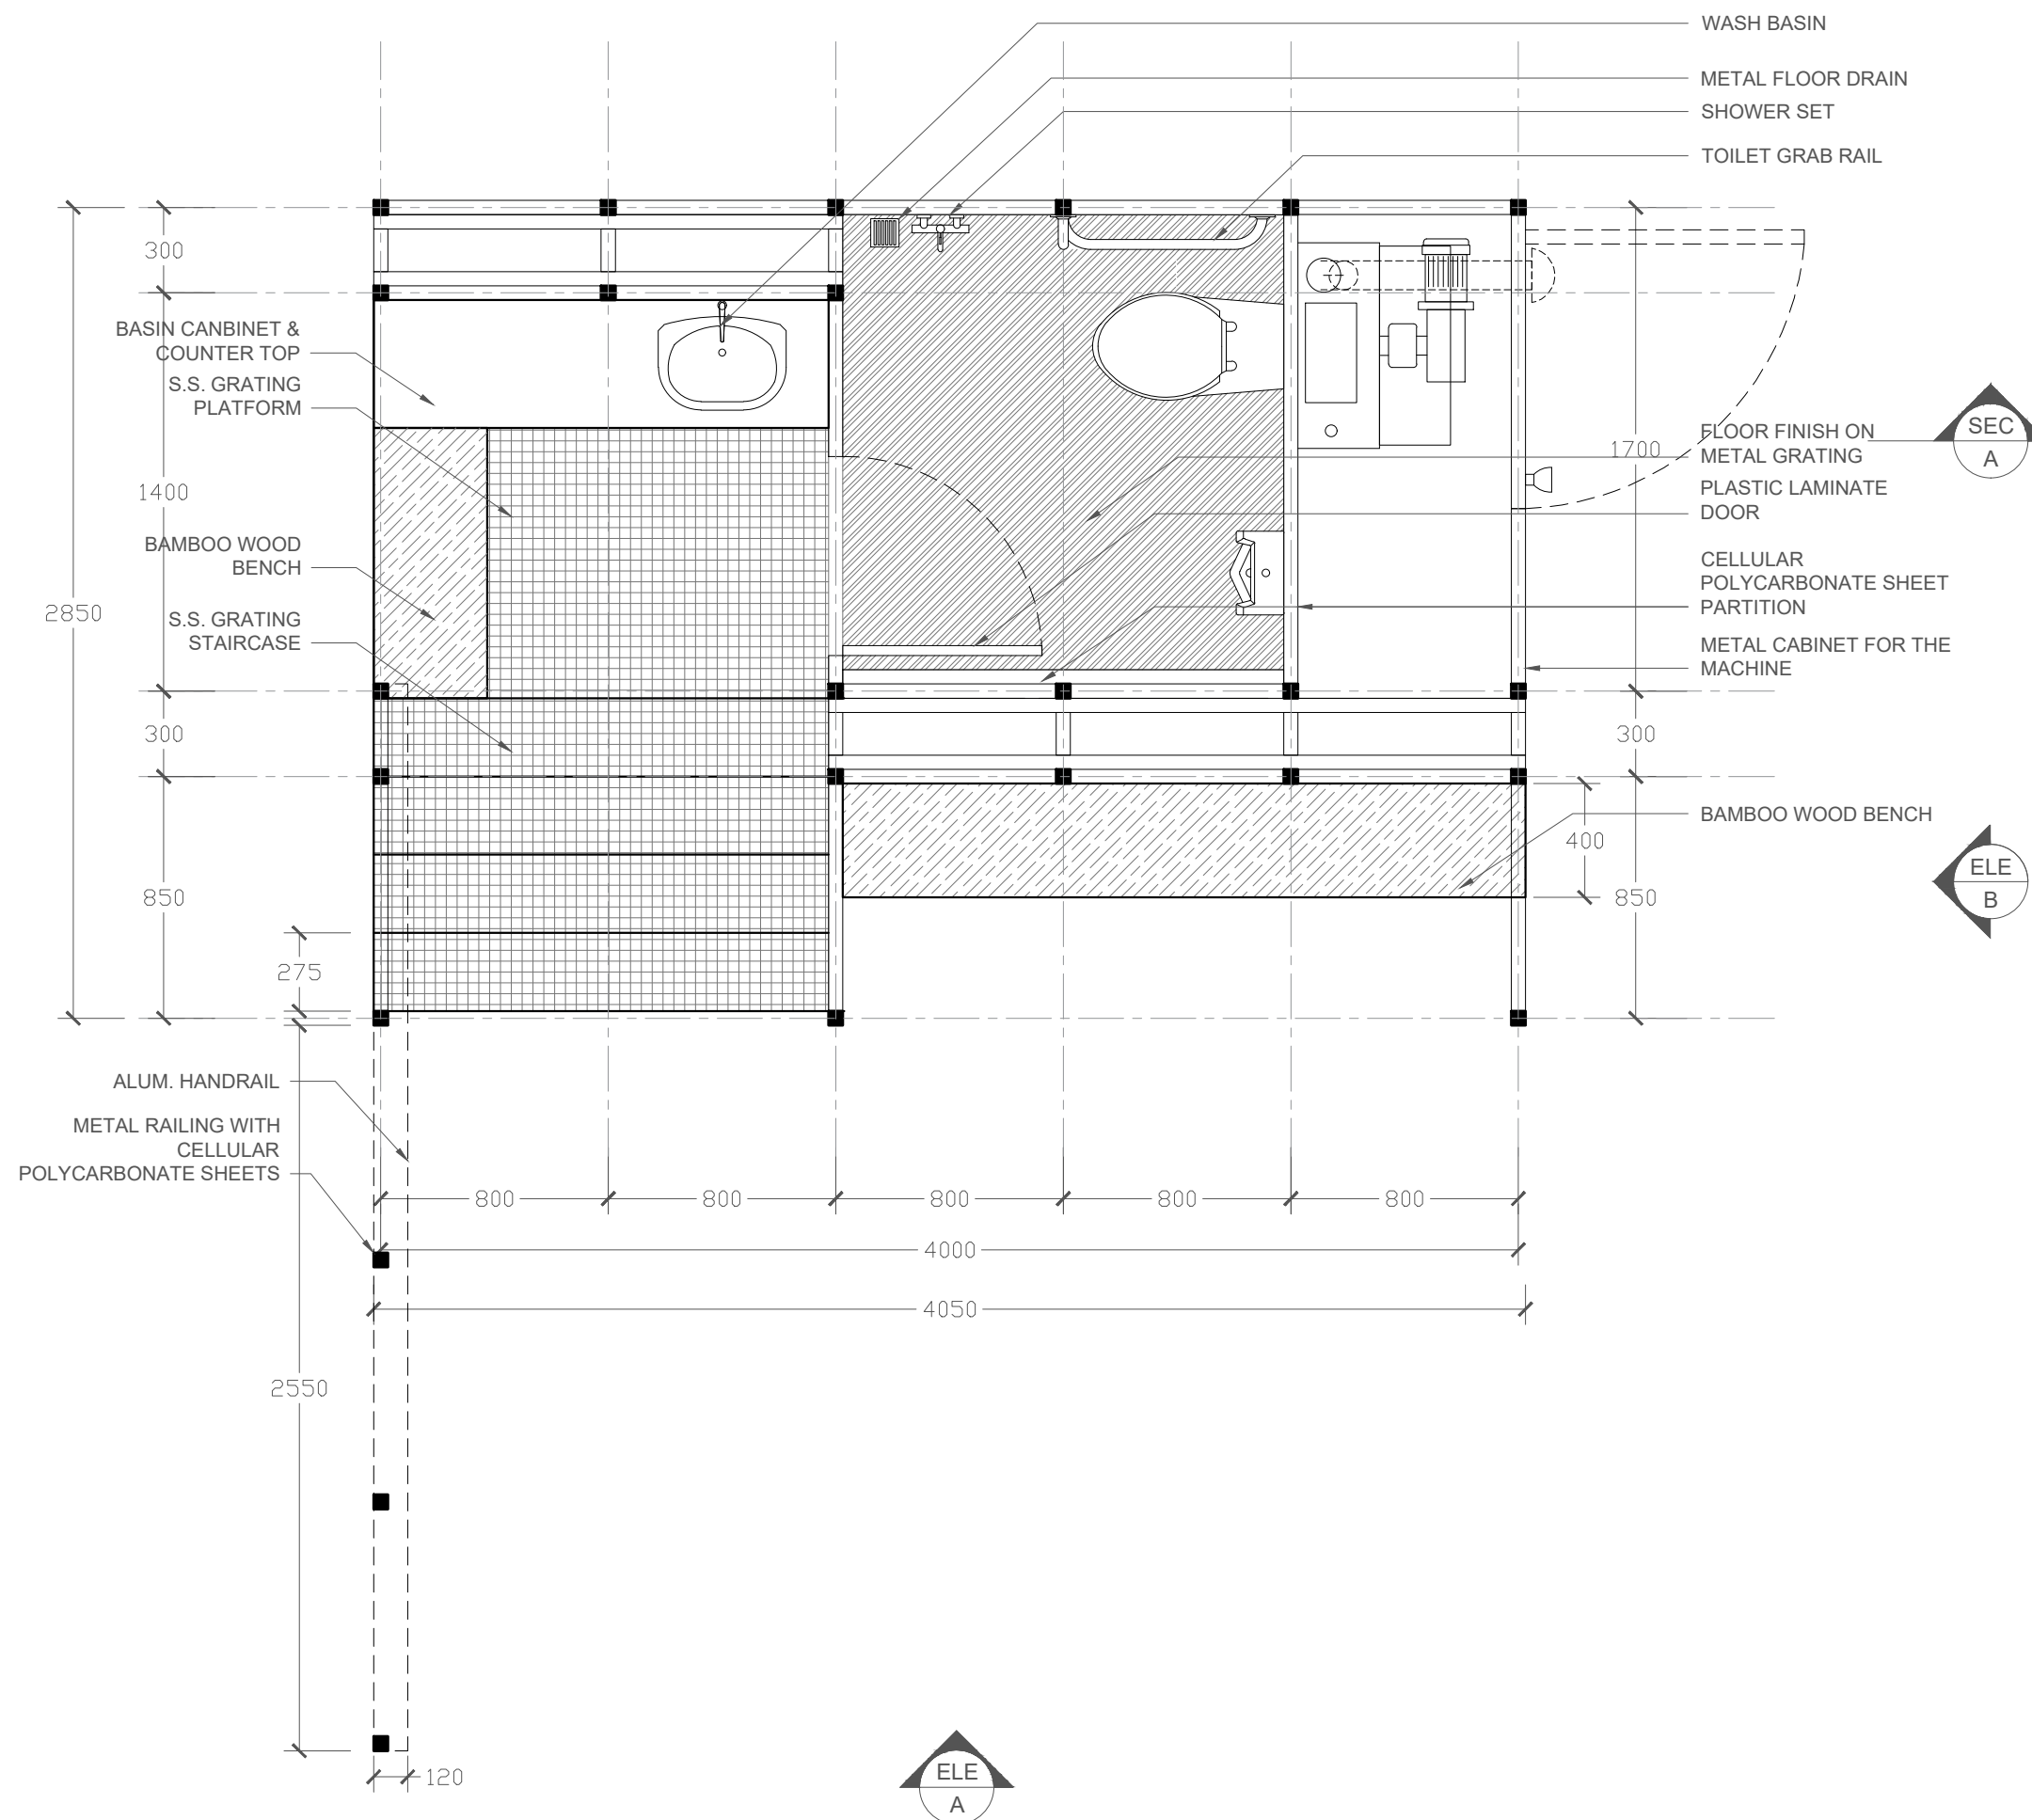


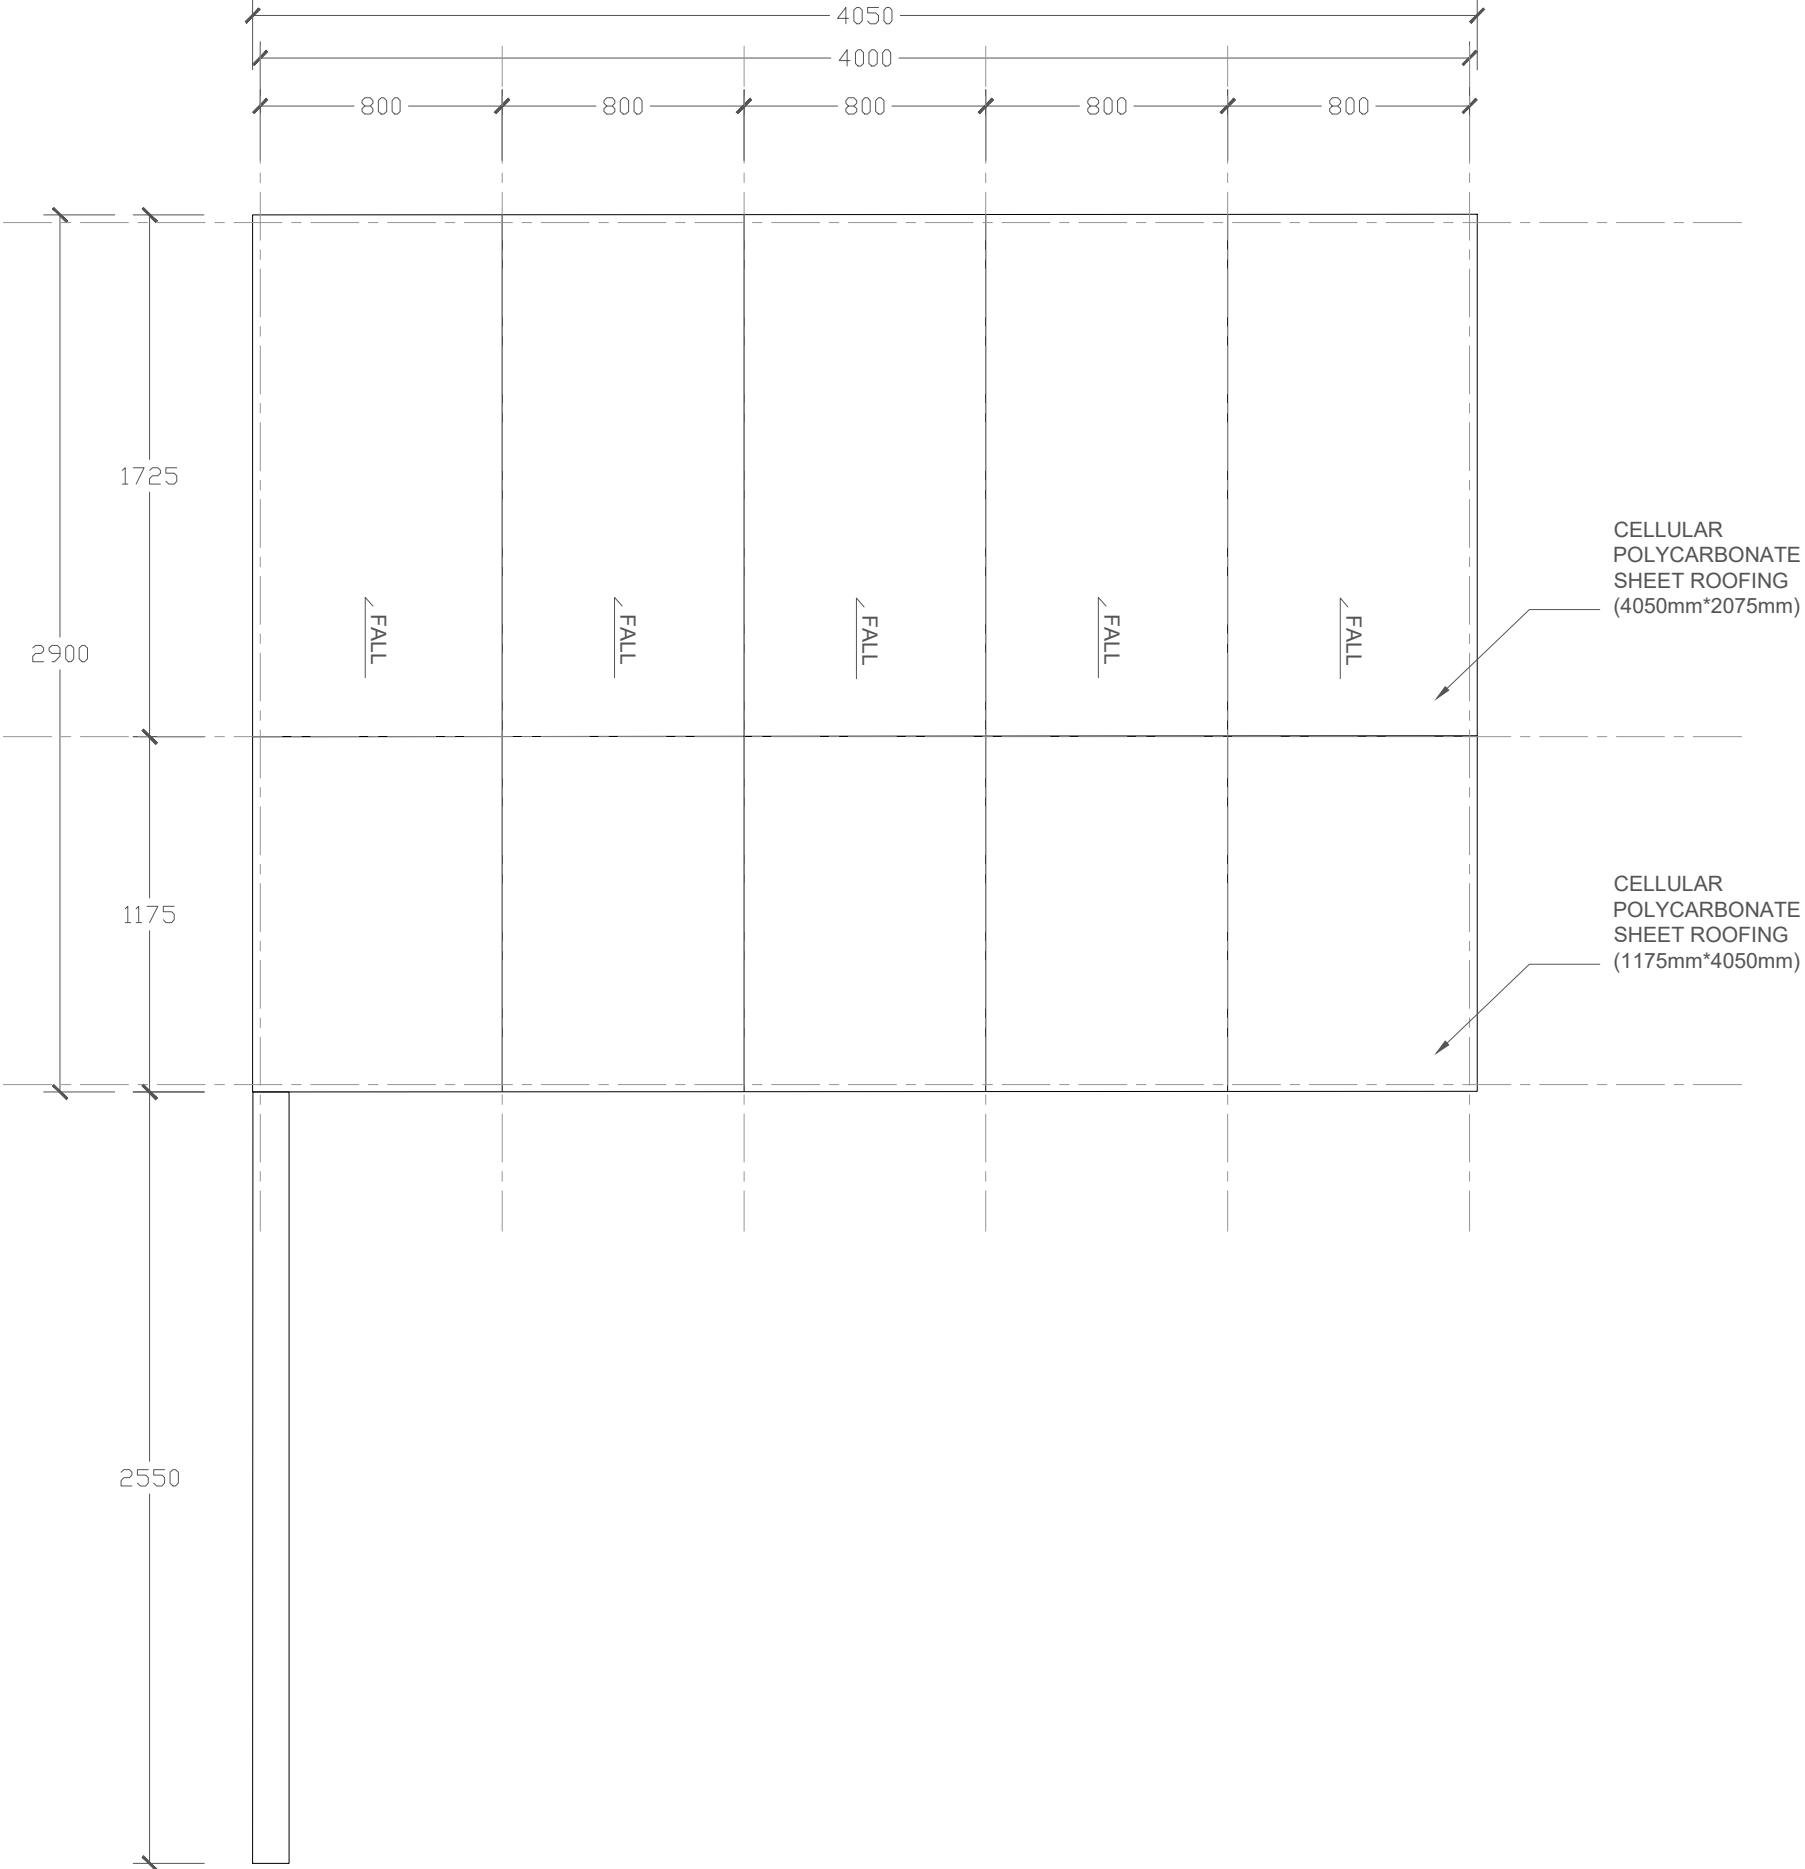


PLAN
1:25

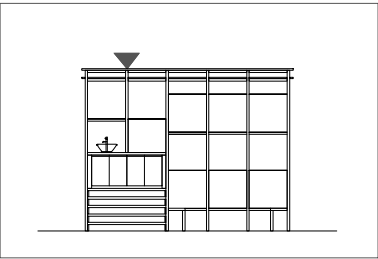


ROOF PLAN
1:25

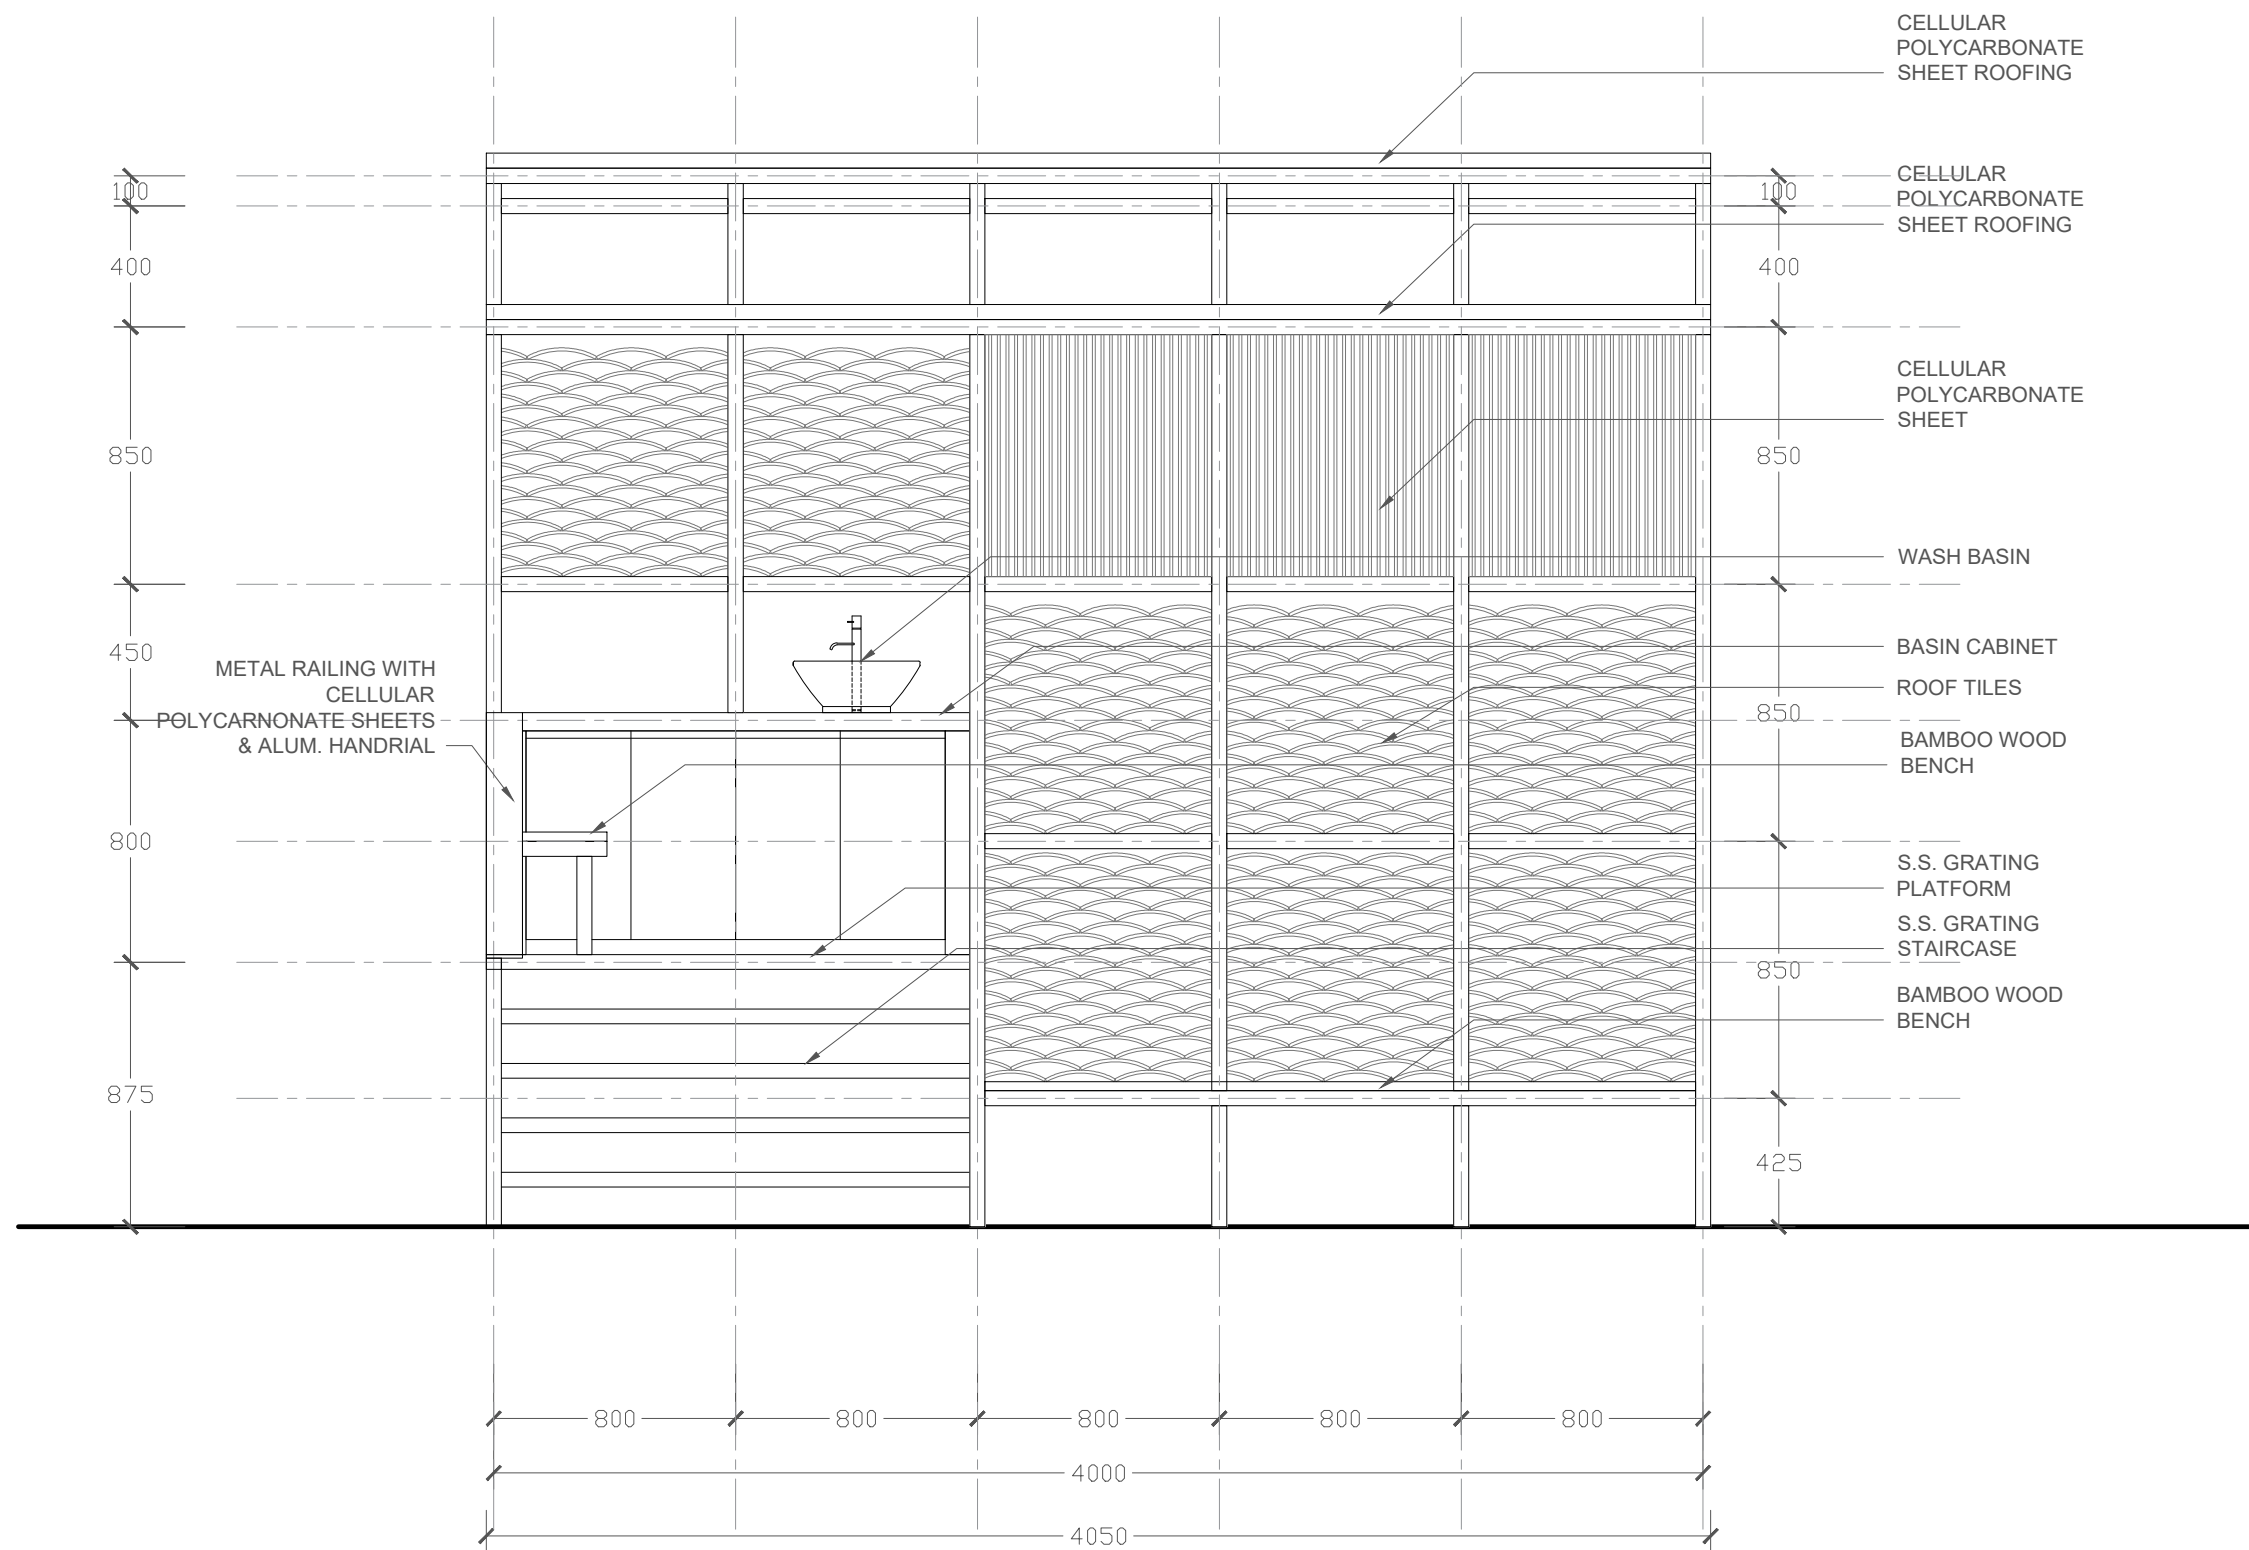


ELEVATION A
1:25

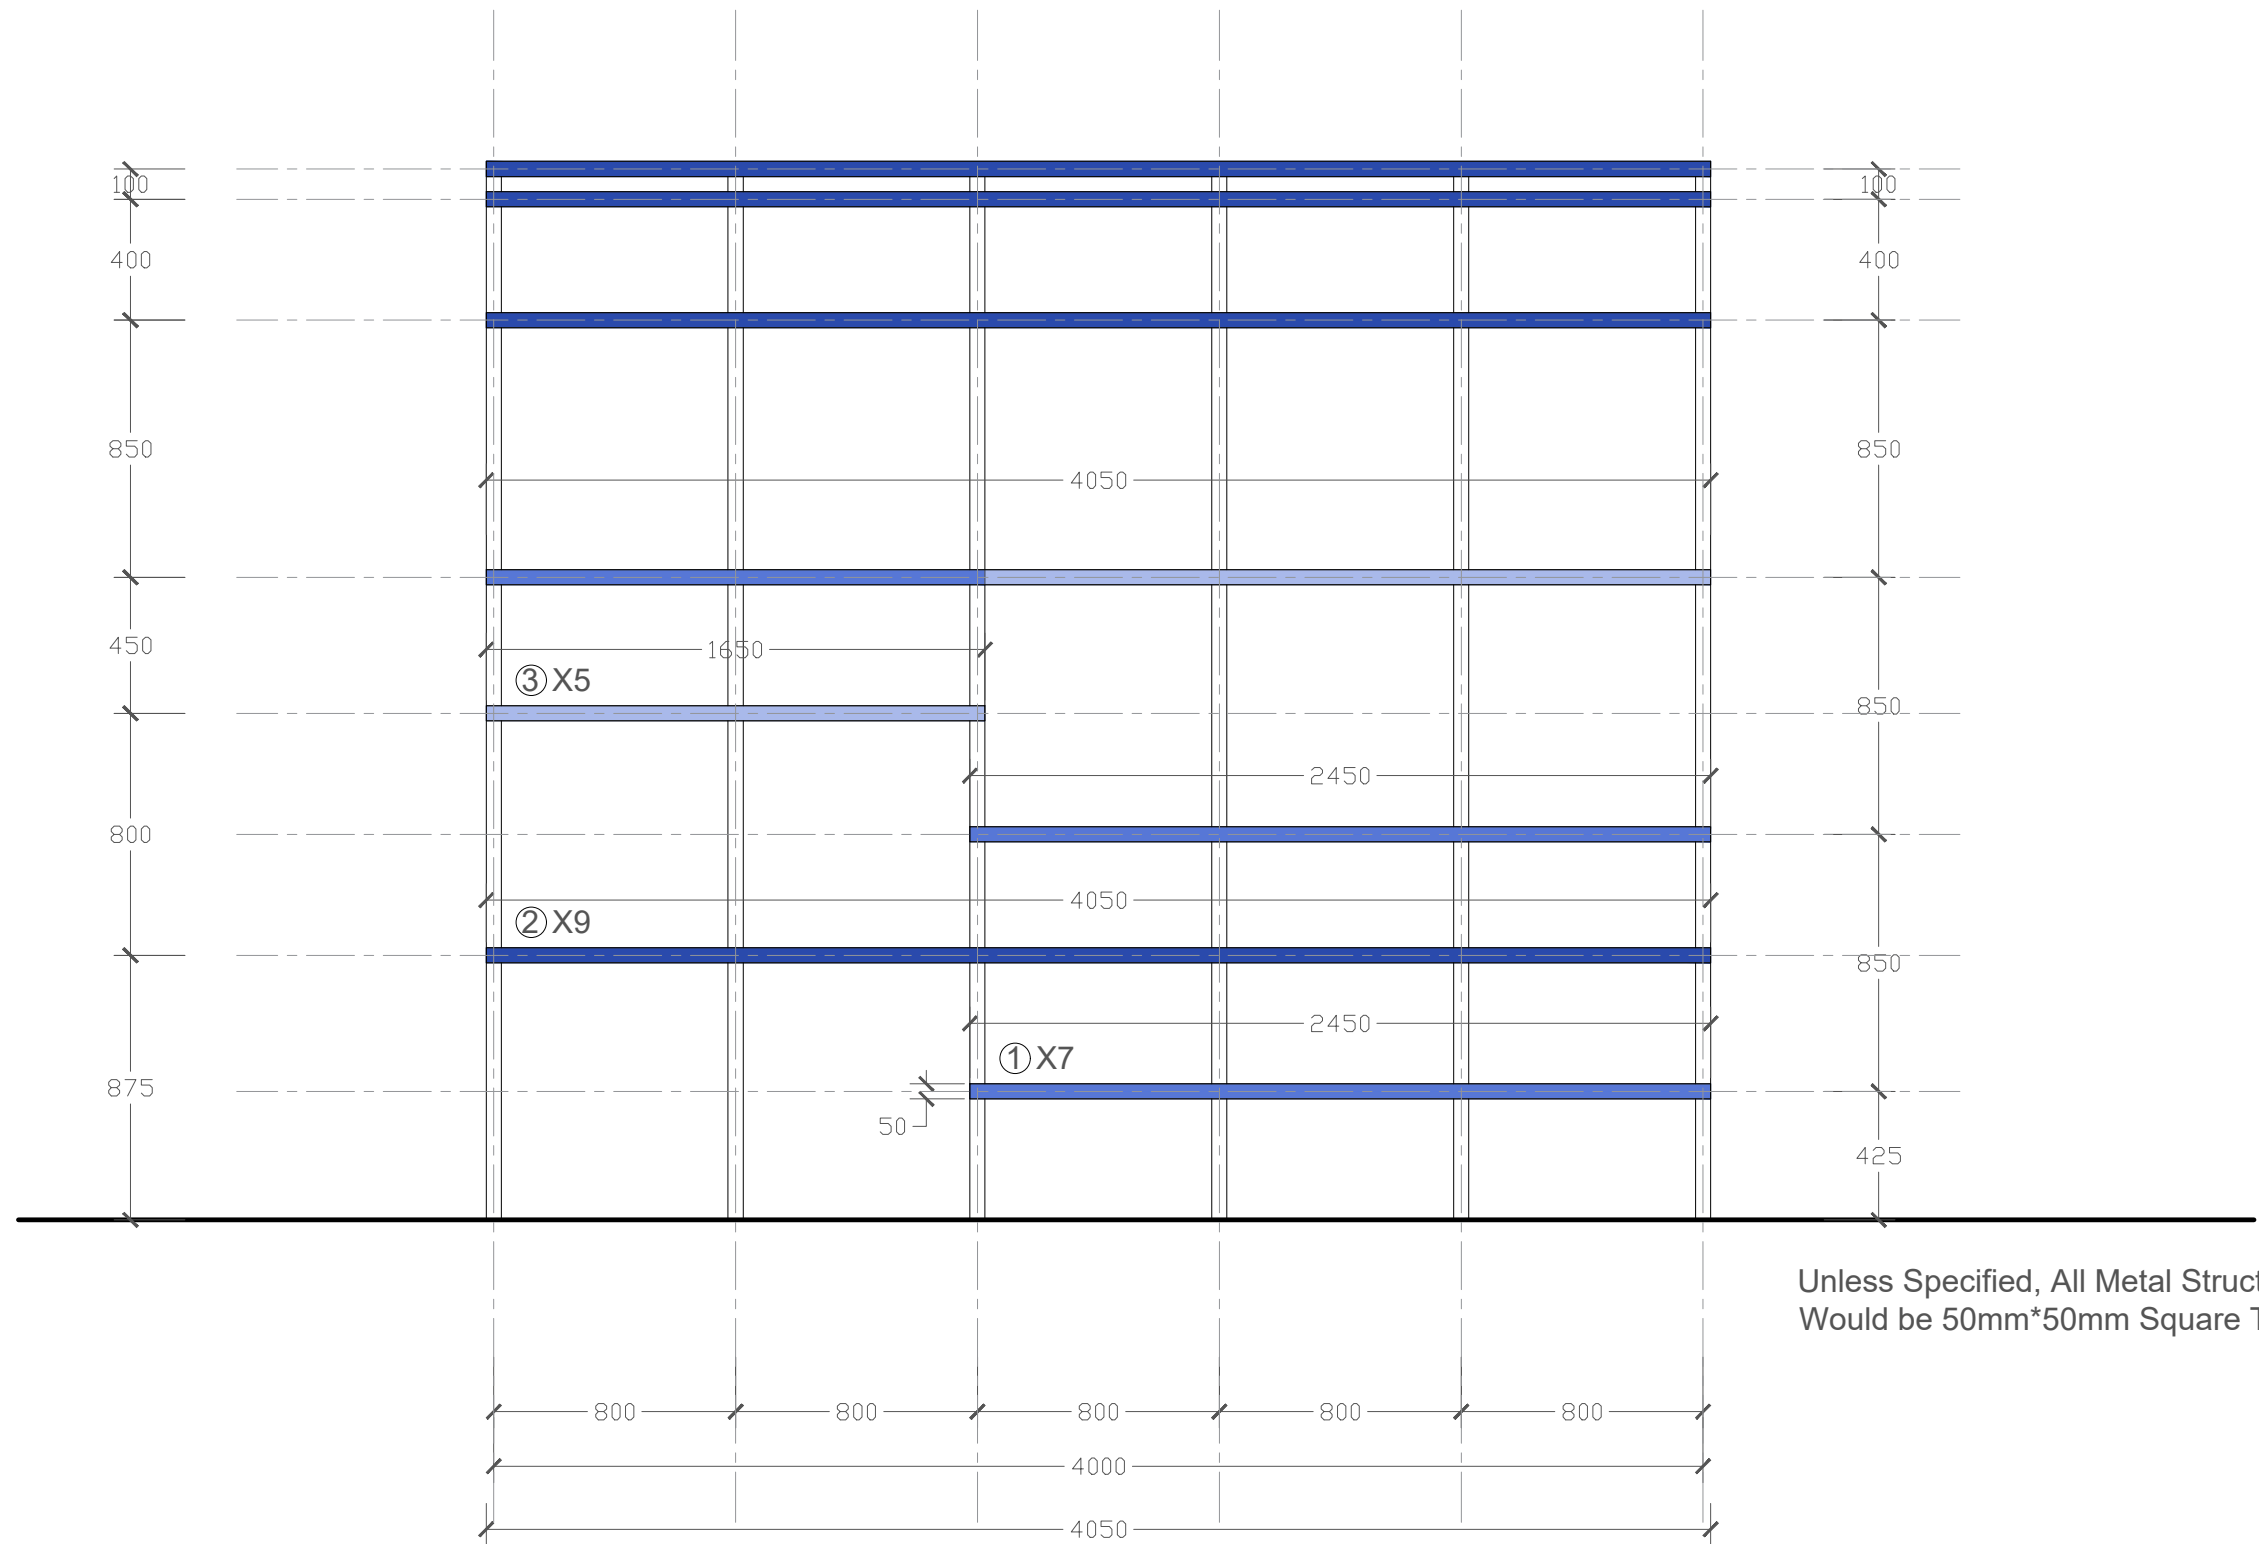


ELEVATION A (STRUCTURE)
1:25

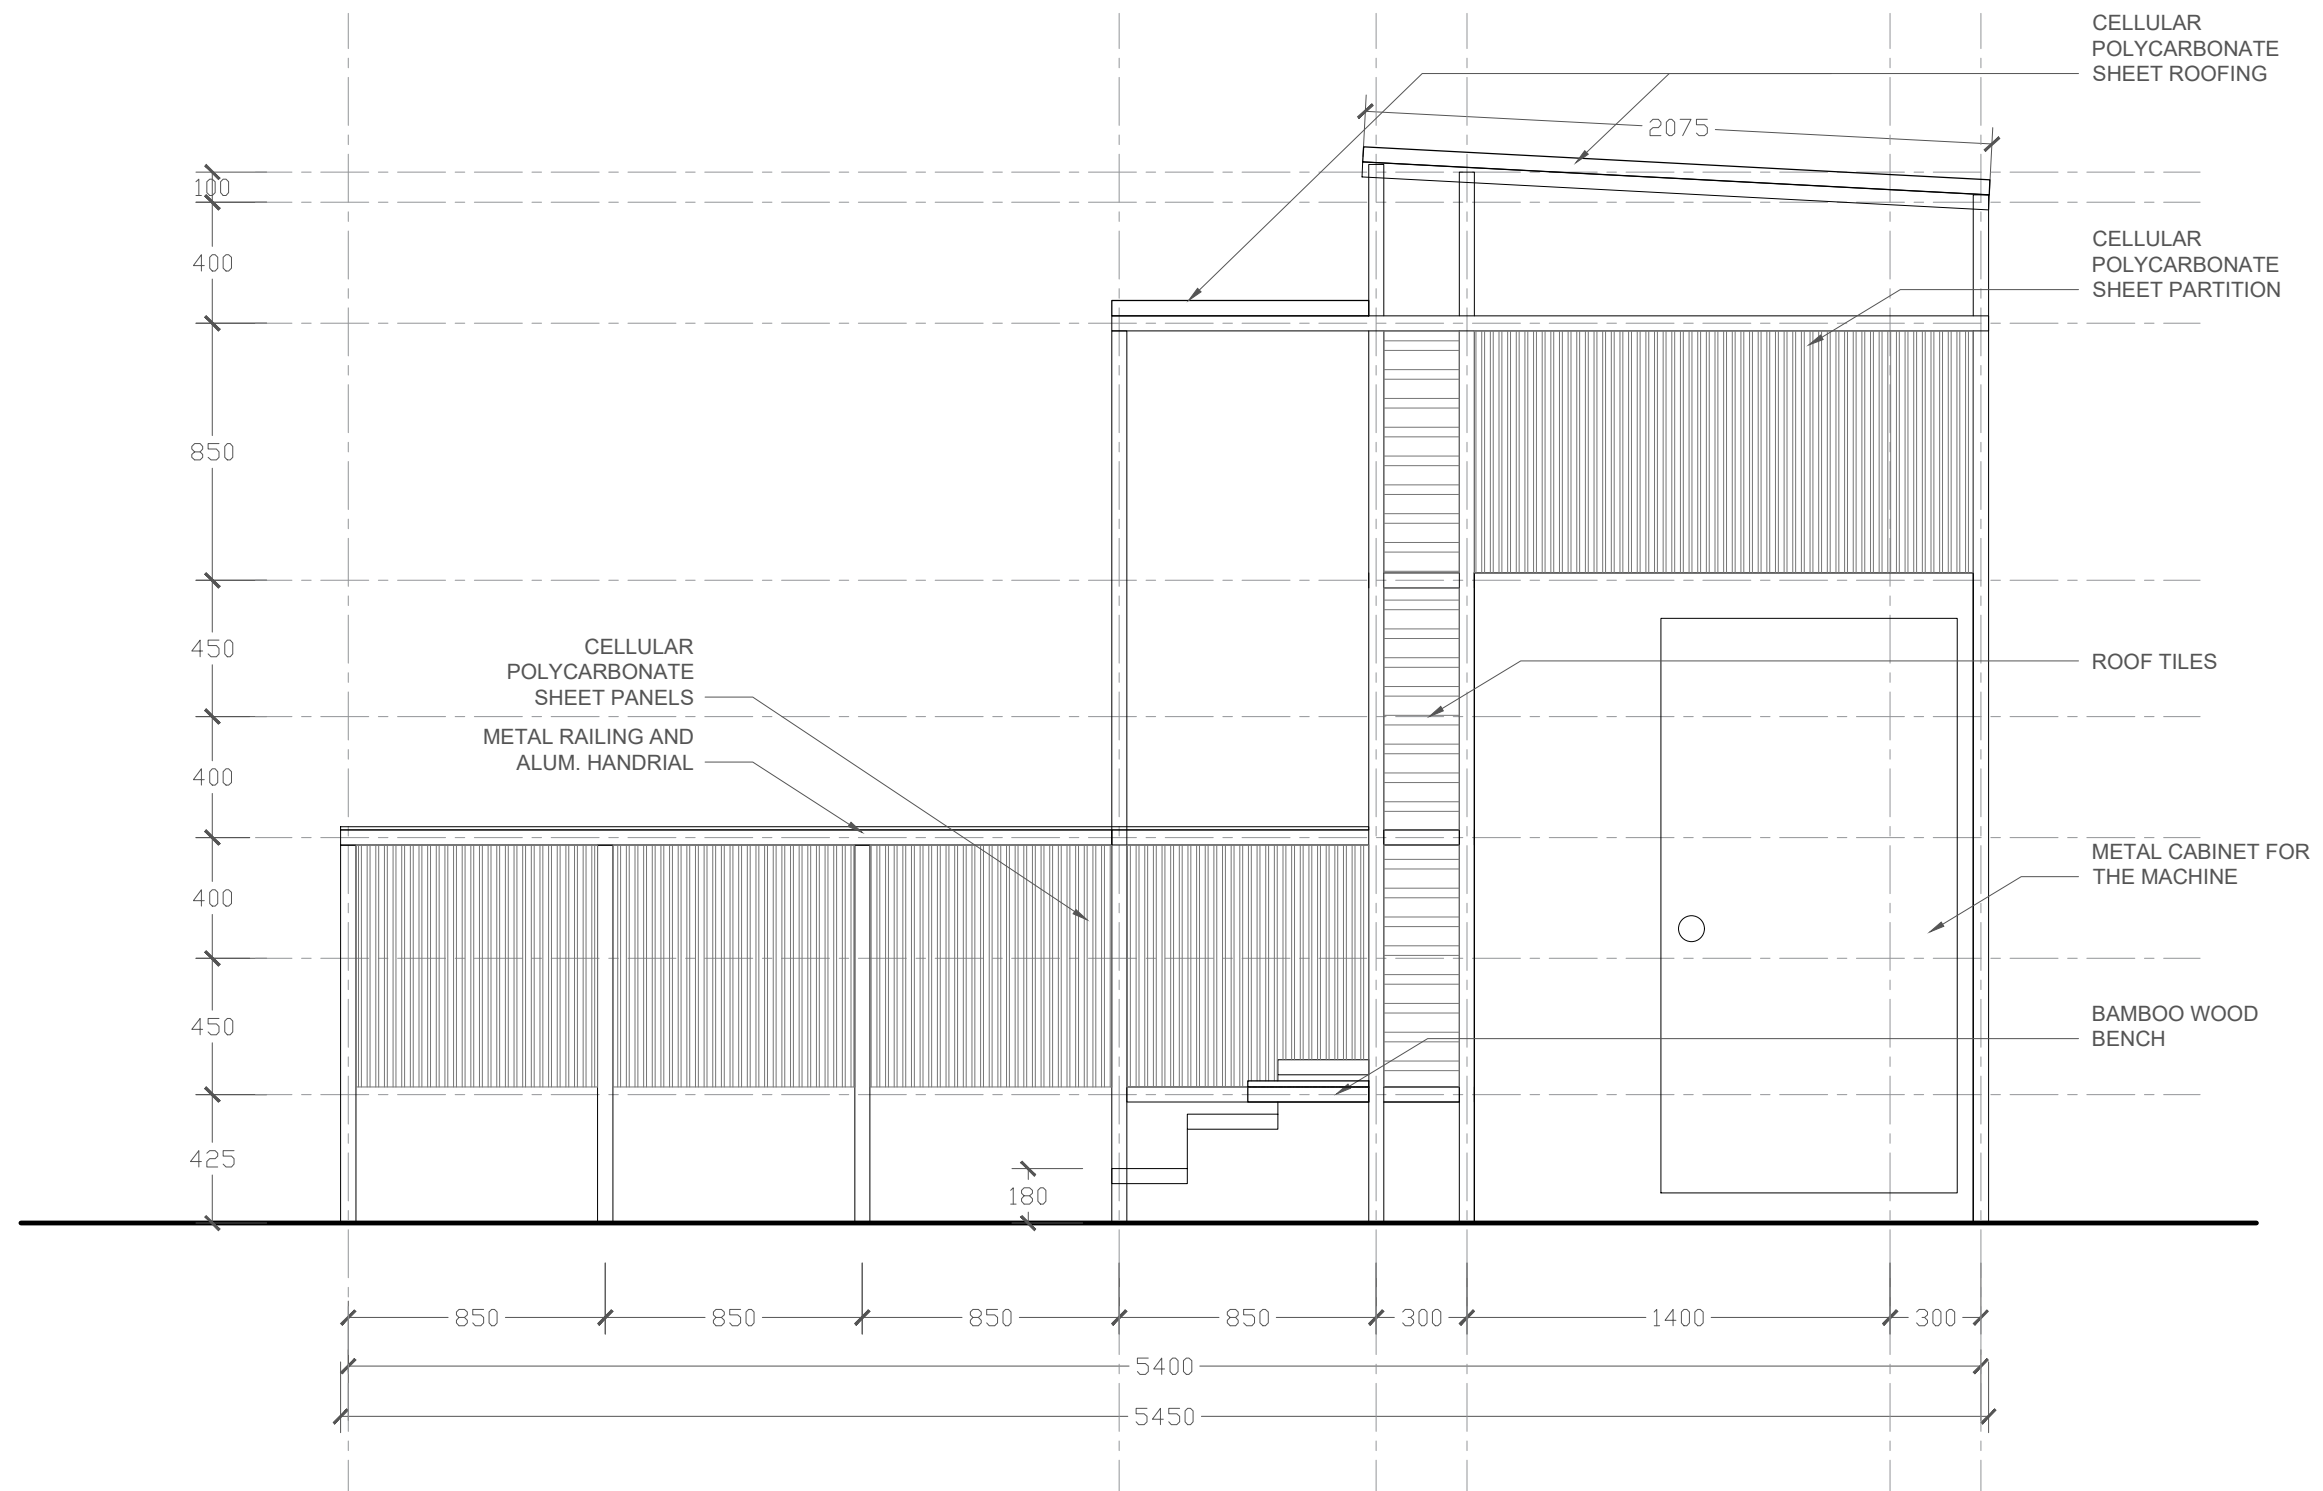

ELEVATION B
1:25

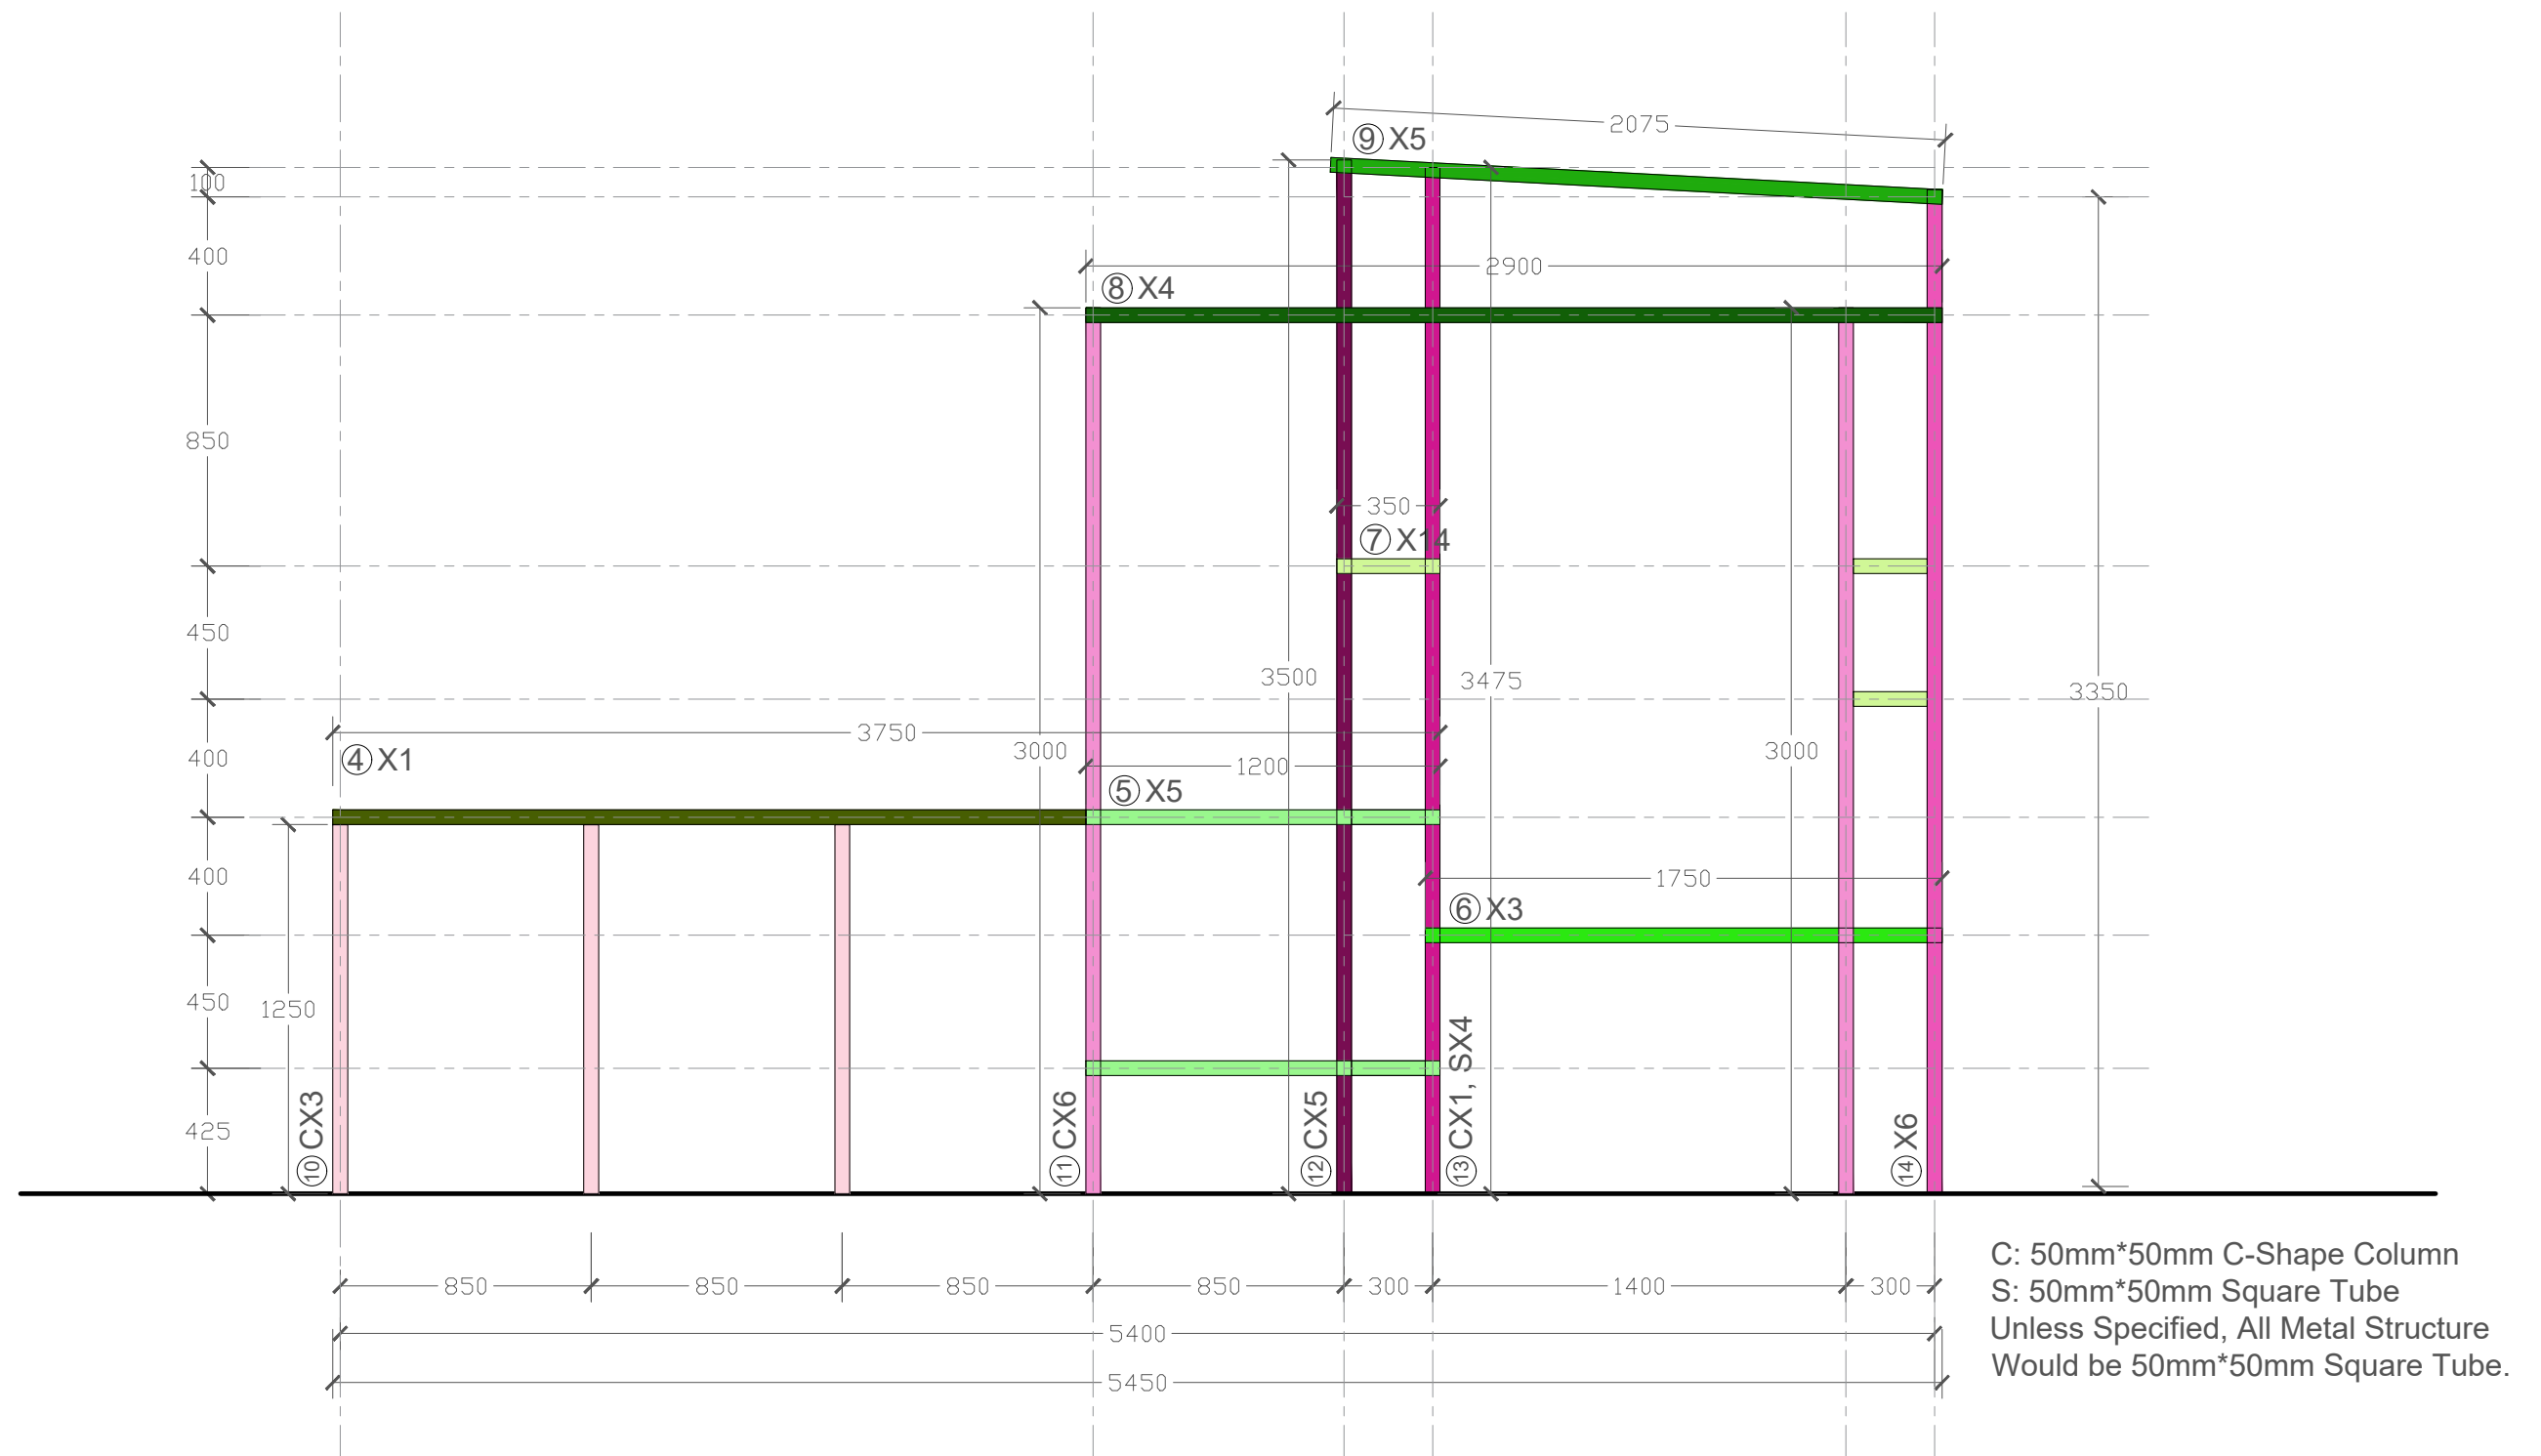

ELEVATION B (STRUCTURE)
1:25

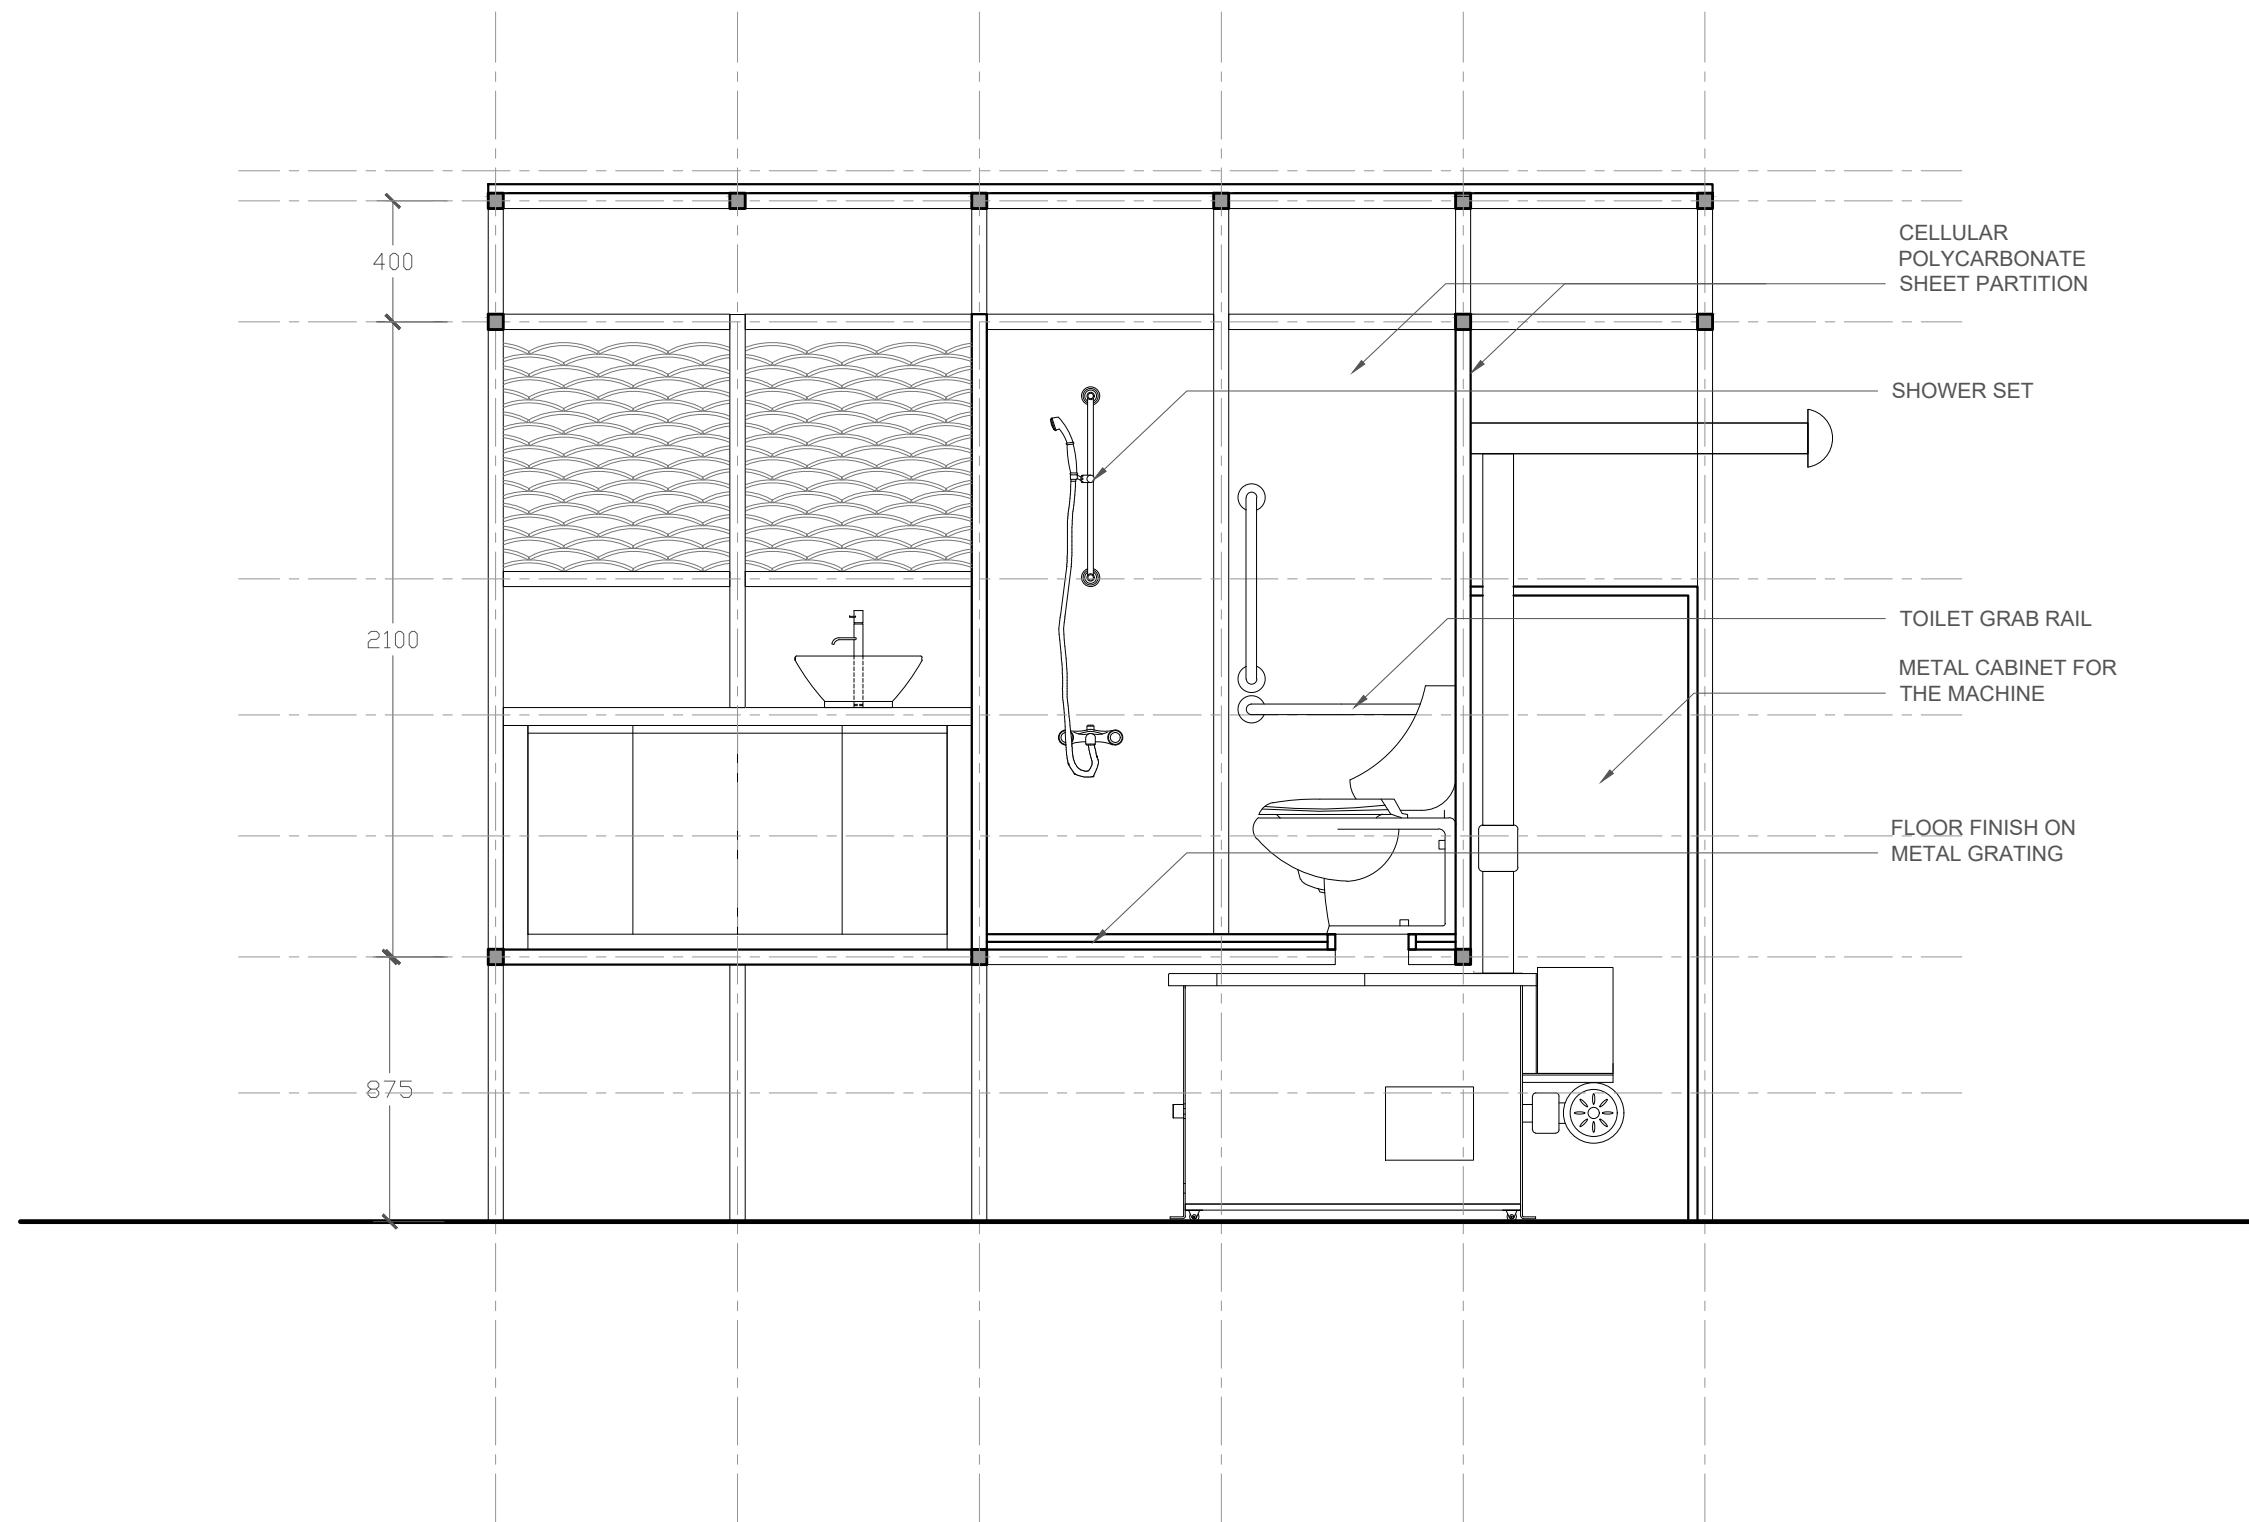

SECTION A
1:25

